



公図（5号物件）

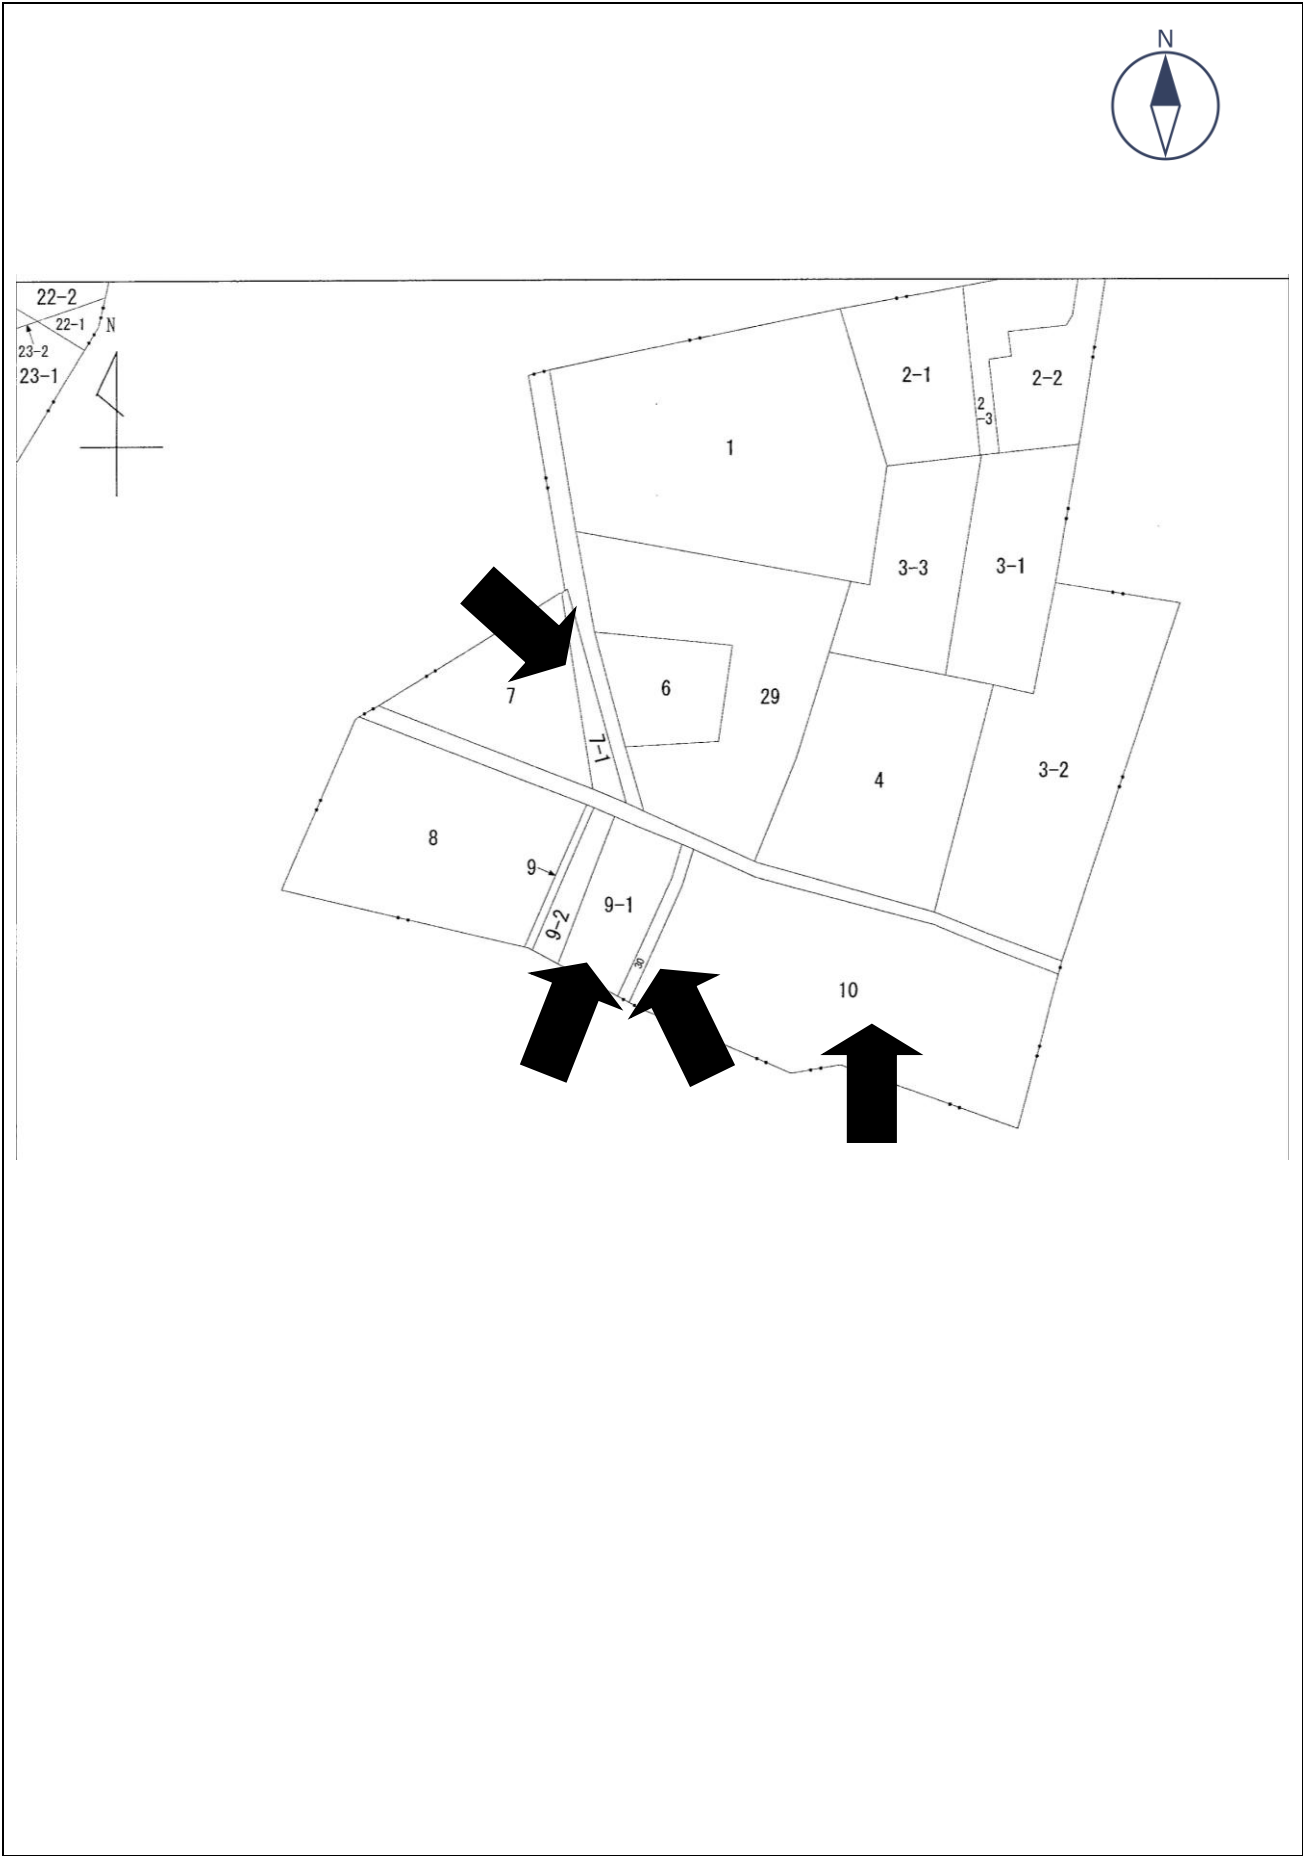


公図（5号物件）

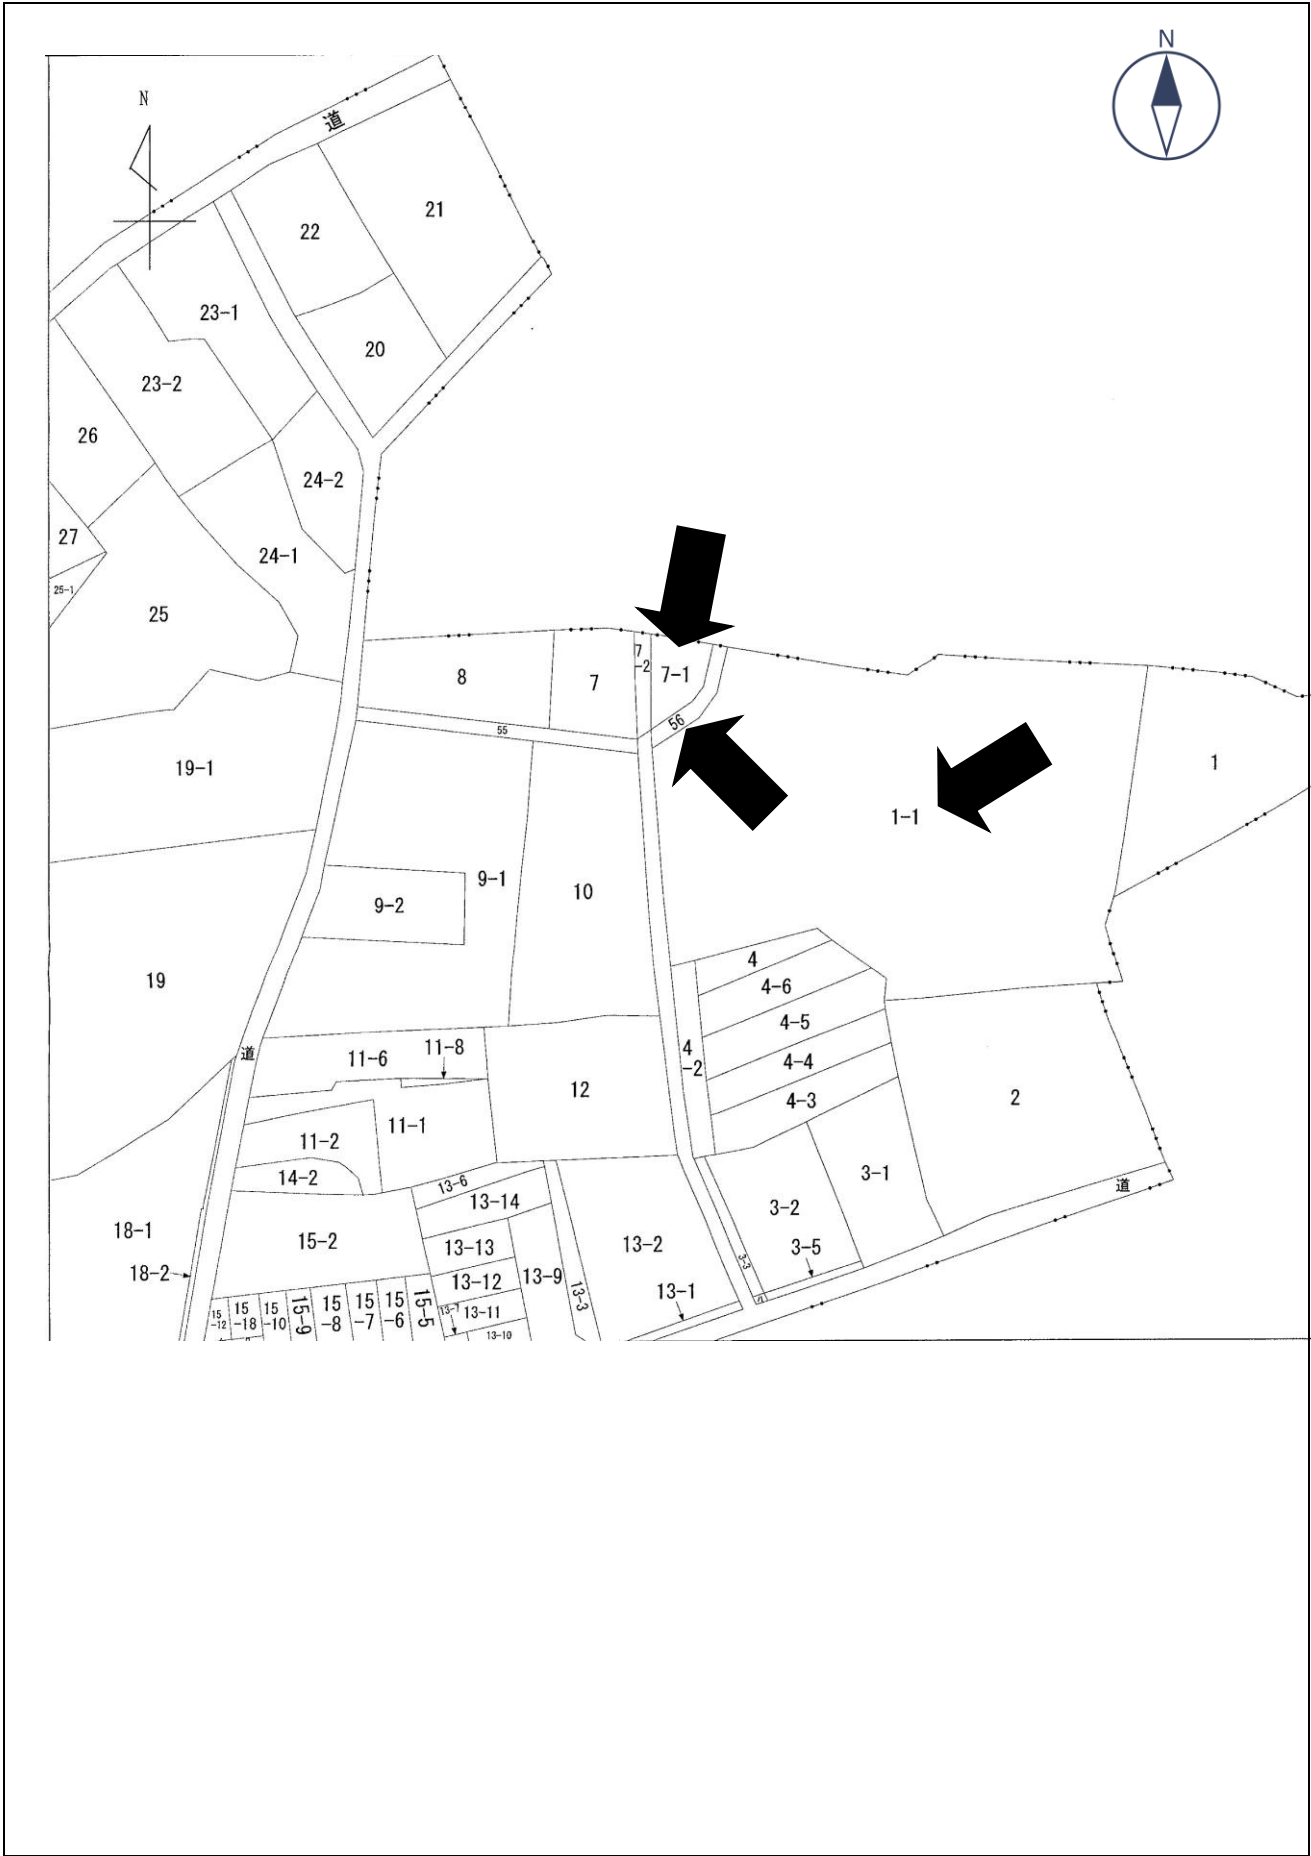

平面図（5号物件）



基準点網図 S=1:2500

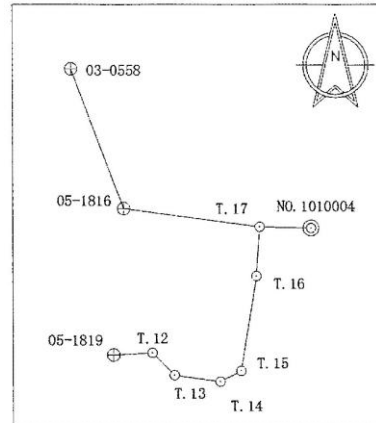

記号	境界標識の種類
⒫	プレート
Ⓖ	金属錐
Ⓒ	コンクリート杭


令和7年3月12日 測量

求積表

地番	Ⓐ 7-1			
NO	X _n	Y _n	V _{n+1} -Y _{n-1}	X _n ・(Y _{n+1} -Y _{n-1})
K7	-112025.457	-15025.547	-0.703	78753.896271
K8	-112016.750	-15029.832	-11.860	1328518.655000
K9	-112002.668	-15037.407	-7.917	886725.122556
KK.4	-112002.878	-15037.749	8.278	-927159.824084
K12	-112025.255	-15029.129	12.202	-1366932.161510
合 計				-94.311767
合 計 面 積				47.1558835
地 積				47.15 m ²


平面図（5号物件）

基準点網図 S=1:2500

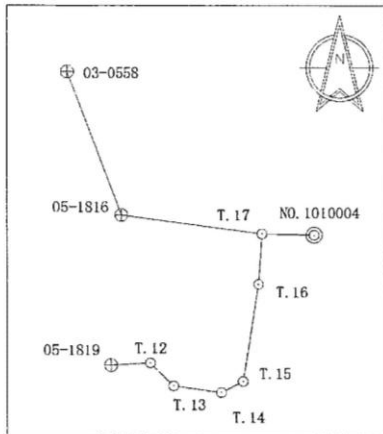

点 名	X座標	Y座標	備 考
NO.1010004	-112035.191	-14951.734	京都市1級基準点
05-1816	-112027.464	-15026.172	京都市4級基準点
05-1819	-112085.749	-15030.320	京都市4級基準点
03-0558	-111971.879	-15047.196	京都市4級基準点
T.12	-112084.874	-15014.850	補助基準点
T.13	-112093.729	-15006.005	補助基準点
T.14	-112096.288	-14987.796	補助基準点
T.15	-112092.001	-14979.628	補助基準点
T.16	-112054.304	-14973.586	補助基準点
T.17	-112034.687	-14972.215	補助基準点

※世界測地系
 ※平面直角座標系番号 VI
 ※平均縮尺係数 (0.999903)

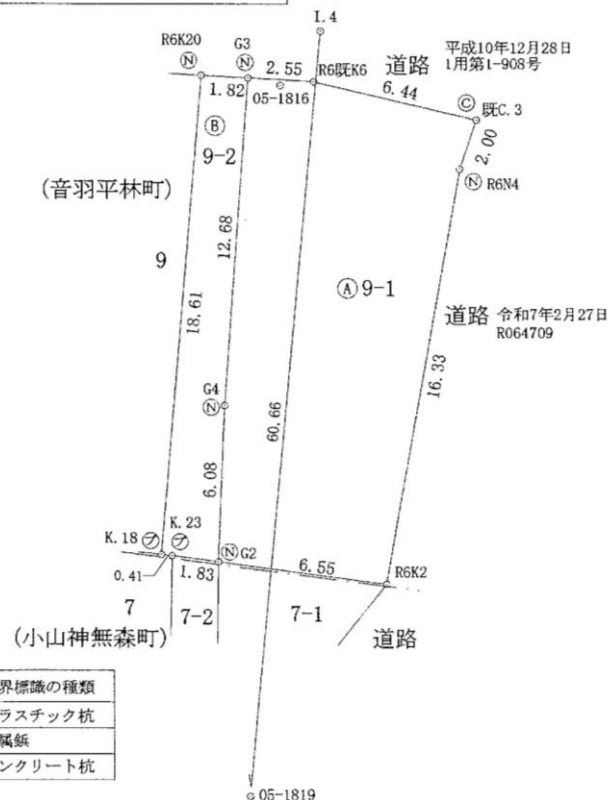

記号	境界標識の種類
⊙	プラスチック杭
Ⓝ	金属杭
Ⓒ	コンクリート杭

令和7年3月12日 測量

求積表

地 番	㊦ 9-1			
NO	X _n	Y _n	Y _{n+1} -Y _{n-1}	X _n ・(Y _{n+1} -Y _{n-1})
G3	-112027.173	-15027.413	-3.491	391086.860943
G4	-112039.821	-15028.362	-1.203	134783.904663
G2	-112045.900	-15028.616	6.235	-698606.186500
R6K2	-112046.762	-15022.127	9.364	-1049205.879368
R6N4	-112030.689	-15019.252	3.520	-394348.025280
既C.3	-112028.791	-15018.607	-5.619	629489.776629
R6既K6	-112027.316	-15024.871	-8.806	986512.544696
合 計				-287.004217
合 計 面 積				143.5021085
地 積				143.50 m ²

道路 16.65 道路 令和7年2月27日 R064709

N.5 1.86 R6既K3

13.11 12.27 既K.7

19.93 道路

1.83 既C.5 既K.8 令和7年2月27日 R064709

17.63 1 髭茶屋桃燈町9

YK4

24.72 1-1

G7 4.08 G6

20.32

K.3

道路

(小山神無森町)

(音羽平林町)

(A) 10

平成10年12月28日 1用第1-908号

既K.10


令和7年3月12日 測量

求積表

地番	(A)10			
NO	X _n	Y _n	Y _{n+1} -Y _{n-1}	X _n ・(Y _{n+1} -Y _{n-1})
K.3	-112047.535	-15020.415	17.072	-1912875.517520
G6	-112051.119	-15000.412	23.859	-2673427.648221
G7	-112049.771	-14996.556	28.274	-3168095.225254
YK4	-112053.607	-14972.138	25.523	-2859944.211461
K.8	-112036.011	-14971.033	0.090	-10083.240990
既C.5	-112035.865	-14972.048	-20.733	2322839.589045
既K.10	-112033.000	-14991.766	-31.856	3568923.248000
既K.7	-112031.237	-15003.904	-25.121	2814336.704677
R6既K3	-112029.386	-15016.887	-13.580	1521359.061880
N.5	-112031.147	-15017.484	-3.528	395245.886616
合計				-1721.353228
合計面積				860.6766140
地積				860.67 m ²

地番	④A10			
NO	Xn	Yn	Yn+1-Yn-1	Xn · (Yn+1-Yn-1)
K. 3	-112047.535	-15020.415	17.072	-1912875.517520
G6	-112051.119	-15000.412	23.859	-2673427.648221
G7	-112049.771	-14996.556	28.274	-3168095.225254
YK4	-112053.607	-14972.138	25.523	-2859944.211461
KC8	-112036.011	-14971.033	0.090	-10083.240990
既C. 5	-112035.865	-14972.048	-20.733	2322839.589045
既K. 10	-112033.000	-14991.766	-31.856	3568923.248000
既K. 7	-112031.237	-15003.904	-25.121	2814336.704677
R6既K3	-112029.386	-15016.887	-13.580	1521359.061880
N. 5	-112031.147	-15017.484	3.528	395245.886616
			合 計	-1721.353228
			合 計 面 積	860.6766140
			地 積	860.67 m ²


平面図（5号物件）

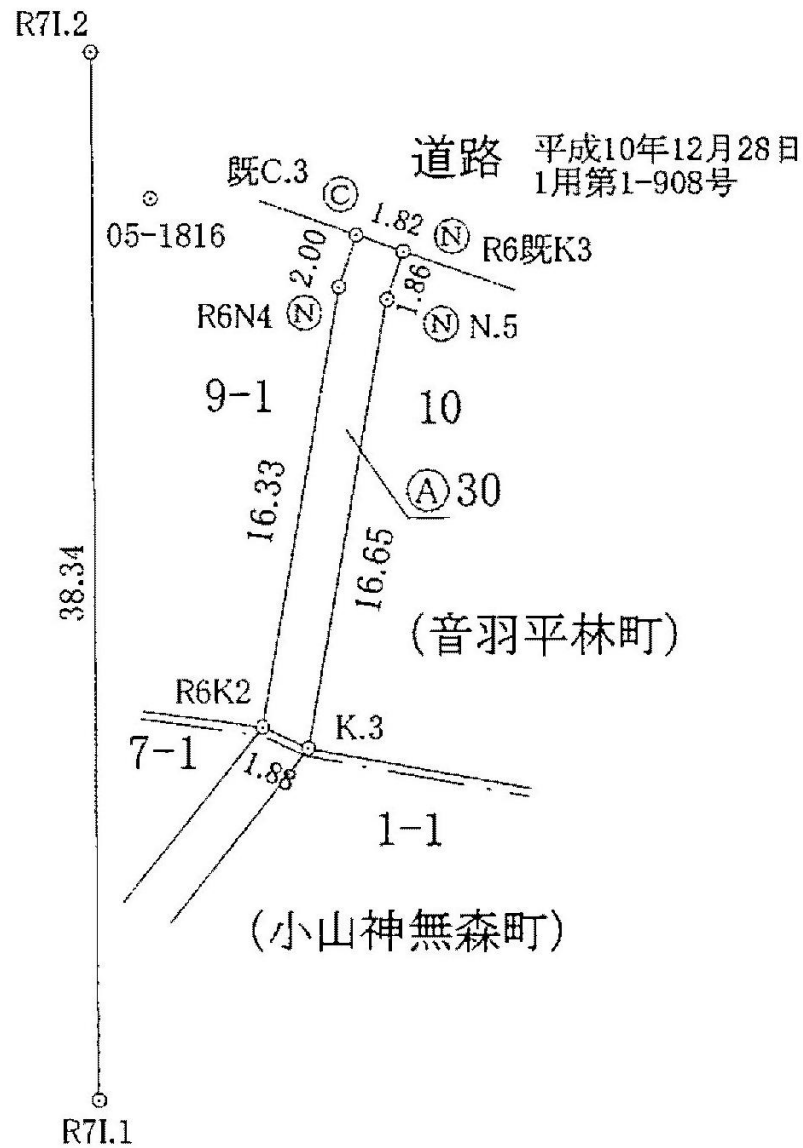

求積表

地番	① 30			
NO	X _n	Y _n	Y _{n+1} -Y _{n-1}	X _n ·(Y _{n+1} -Y _{n-1})
K.3	-112047.535	-15020.415	-4.643	520236.705005
R6K2	-112046.762	-15022.127	1.163	-130310.384206
R6N4	-112030.689	-15019.252	3.520	-394348.025280
既C.3	-112028.791	-15018.607	2.365	-264948.090715
R6既K3	-112029.386	-15016.887	1.123	-125809.000478
N.5	-112031.147	-15017.484	-3.528	395245.886616
合計				67.090942
合計面積				33.5454710
地積				33.54 m ²


平面図（5号物件）

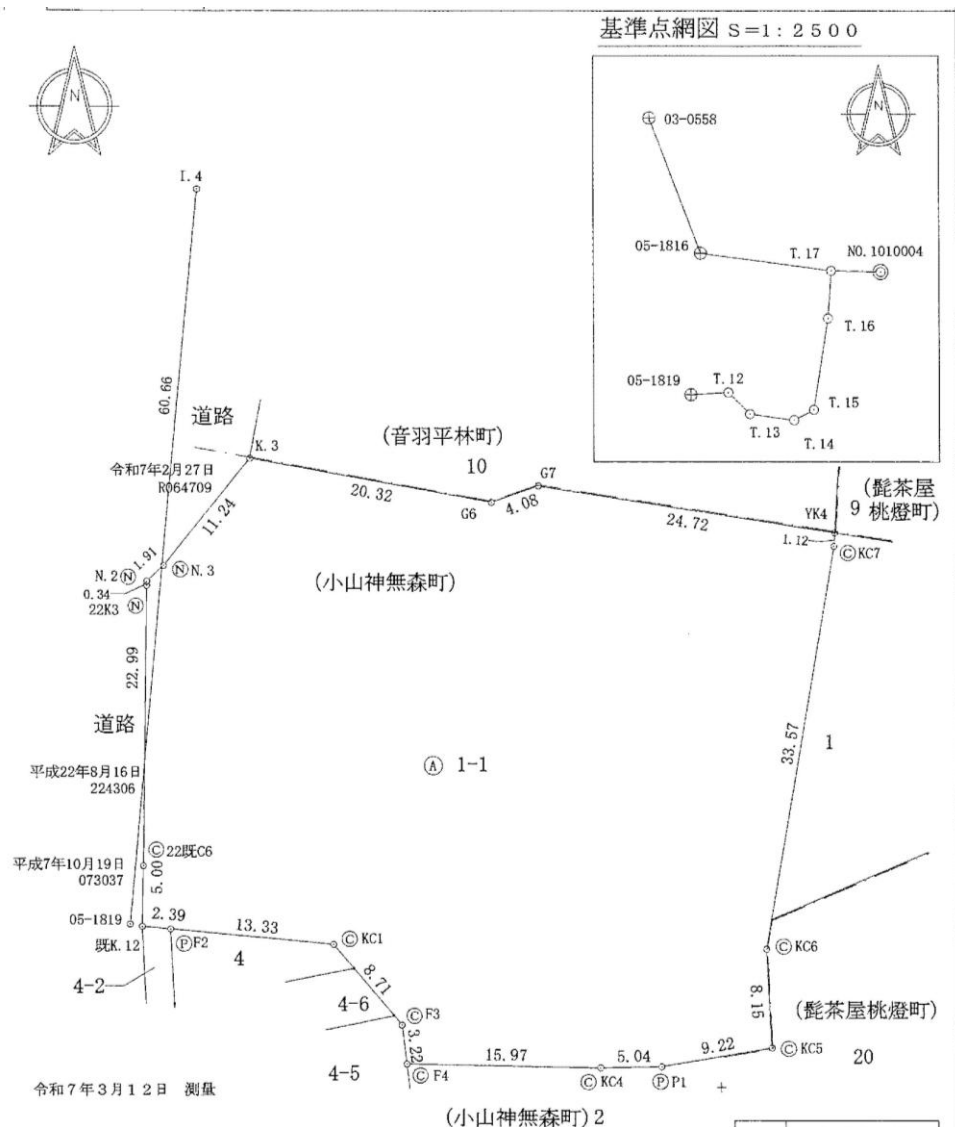

求積表

地番	① 1-1			
NO	Xn	Yn	Yn+1-Yn-1	Xn · (Yn+1-Yn-1)
K. 3	-112047.535	-15020.415	26.991	-3024275.017185
G6	-112051.119	-15000.412	23.859	-2673427.648221
G7	-112049.771	-14996.556	28.274	-3168095.225254
YK4	-112053.607	-14972.138	24.348	-2728281.223236
KC7	-112054.721	-14972.208	-5.800	649917.381800
KC6	-112087.802	-14977.938	-5.314	595634.579828
KC5	-112095.945	-14977.522	-8.673	972208.130985
P1	-112097.477	-14986.611	-14.125	1583376.862625
KC4	-112097.579	-14991.647	-21.001	2354161.256579
F4	-112097.263	-15007.612	-16.360	1833911.222680
F3	-112094.067	-15008.007	-6.030	675927.224010
KC1	-112087.421	-15013.642	-18.911	2119685.218531
F2	-112086.172	-15026.918	-15.660	1755269.453520
既K. 12	-112085.948	-15029.302	-2.268	254210.930064
22既C6	-112080.946	-15029.186	0.482	-54023.015972
22K3	-112057.958	-15028.820	0.372	-41685.560376
N. 2	-112057.623	-15028.814	1.417	-158785.651791
N. 3	-112056.334	-15027.403	8.399	-941161.149266
合 計				4567.769321
合 計 面 積				2283.8846605
地 積				2283.88 m ²


平面図（5号物件）

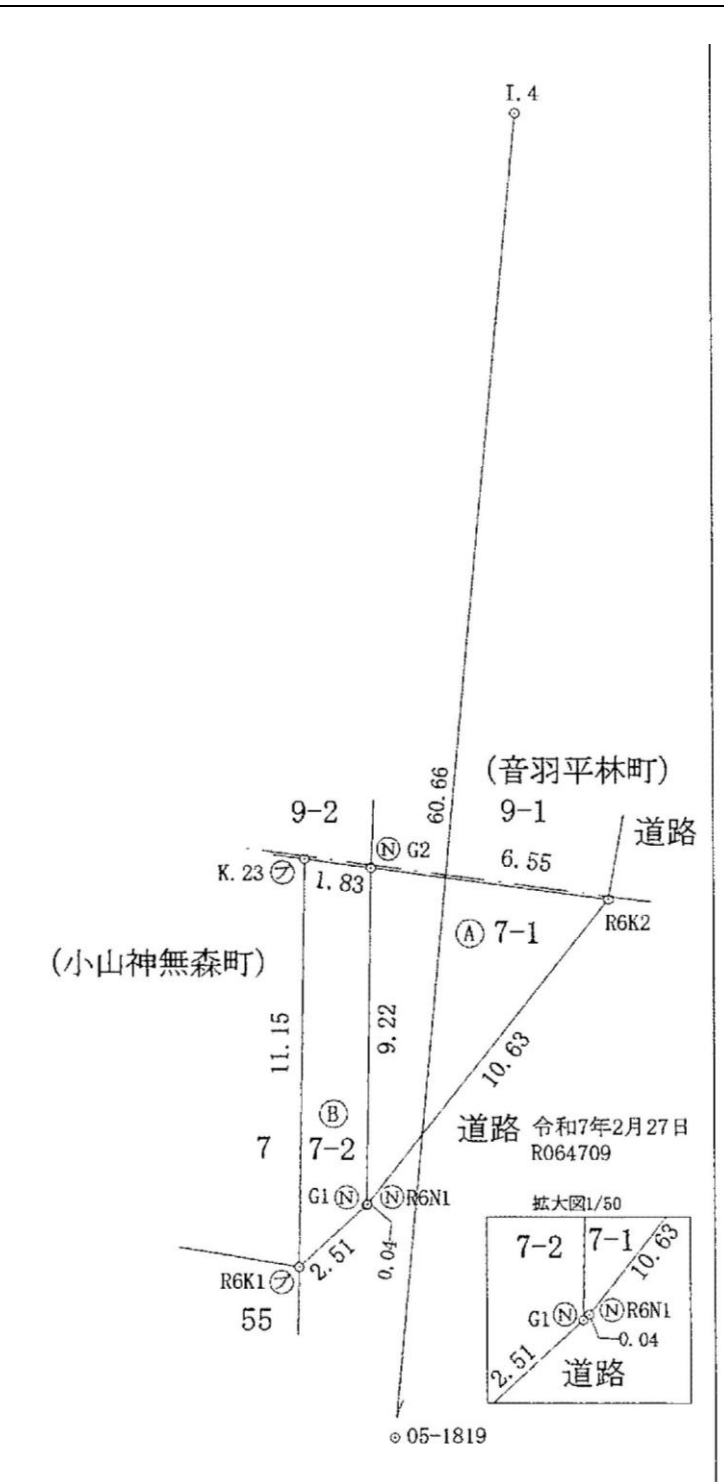

求積表


地番	A 7-1			
NO	X _n	Y _n	Y _{n+1} -Y _{n-1}	X _n ・(Y _{n+1} -Y _{n-1})
G2	-112045.900	-15028.616	-6.645	744545.005500
G1	-112055.118	-15028.772	-0.123	13782.779514
R6N1	-112055.088	-15028.739	6.645	-744606.059760
R6K2	-112046.762	-15022.127	0.123	-13781.751726
合計				-60.026472
合計面積				30.0132360
地積				30.01 m ²

平面図（5号物件）

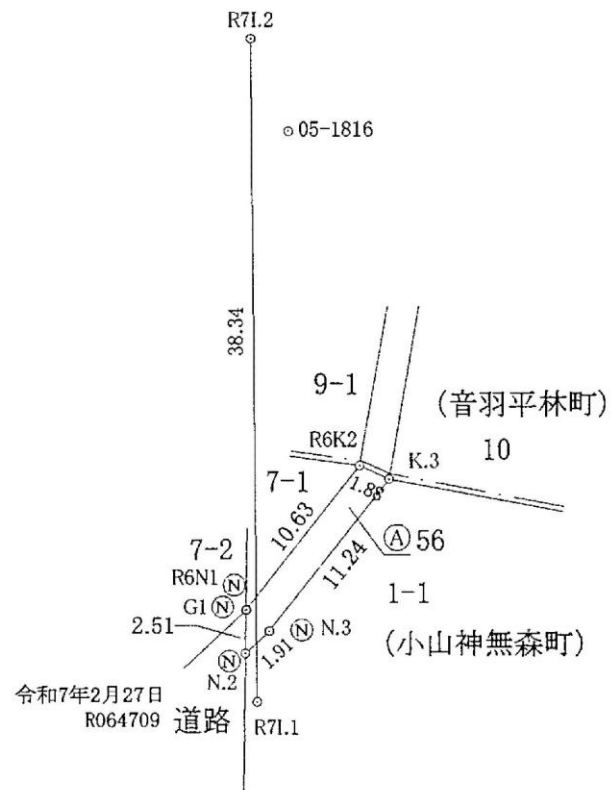

拡大図1/100

05-1819

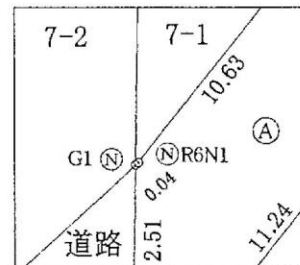

求積表

地番	㊤ 56			
NO	Xn	Yn	Yn+1-Yn-1	Xn・(Yn+1-Yn-1)
K.3	-112047.535	-15020.415	5.276	-591162.794660
R6K2	-112046.762	-15022.127	-8.324	932677.246888
R6N1	-112055.088	-15028.739	-6.645	744606.059760
G1	-112055.118	-15028.772	-0.075	8404.133850
N.2	-112057.623	-15028.814	1.369	-153406.885887
N.3	-112056.334	-15027.403	8.399	-941161.149266
合計				-43.389315
合計面積				21.6946575
地積				21.69 m ²