


東北部クリーンセンター

「維持管理状況の記録」データ測定位置

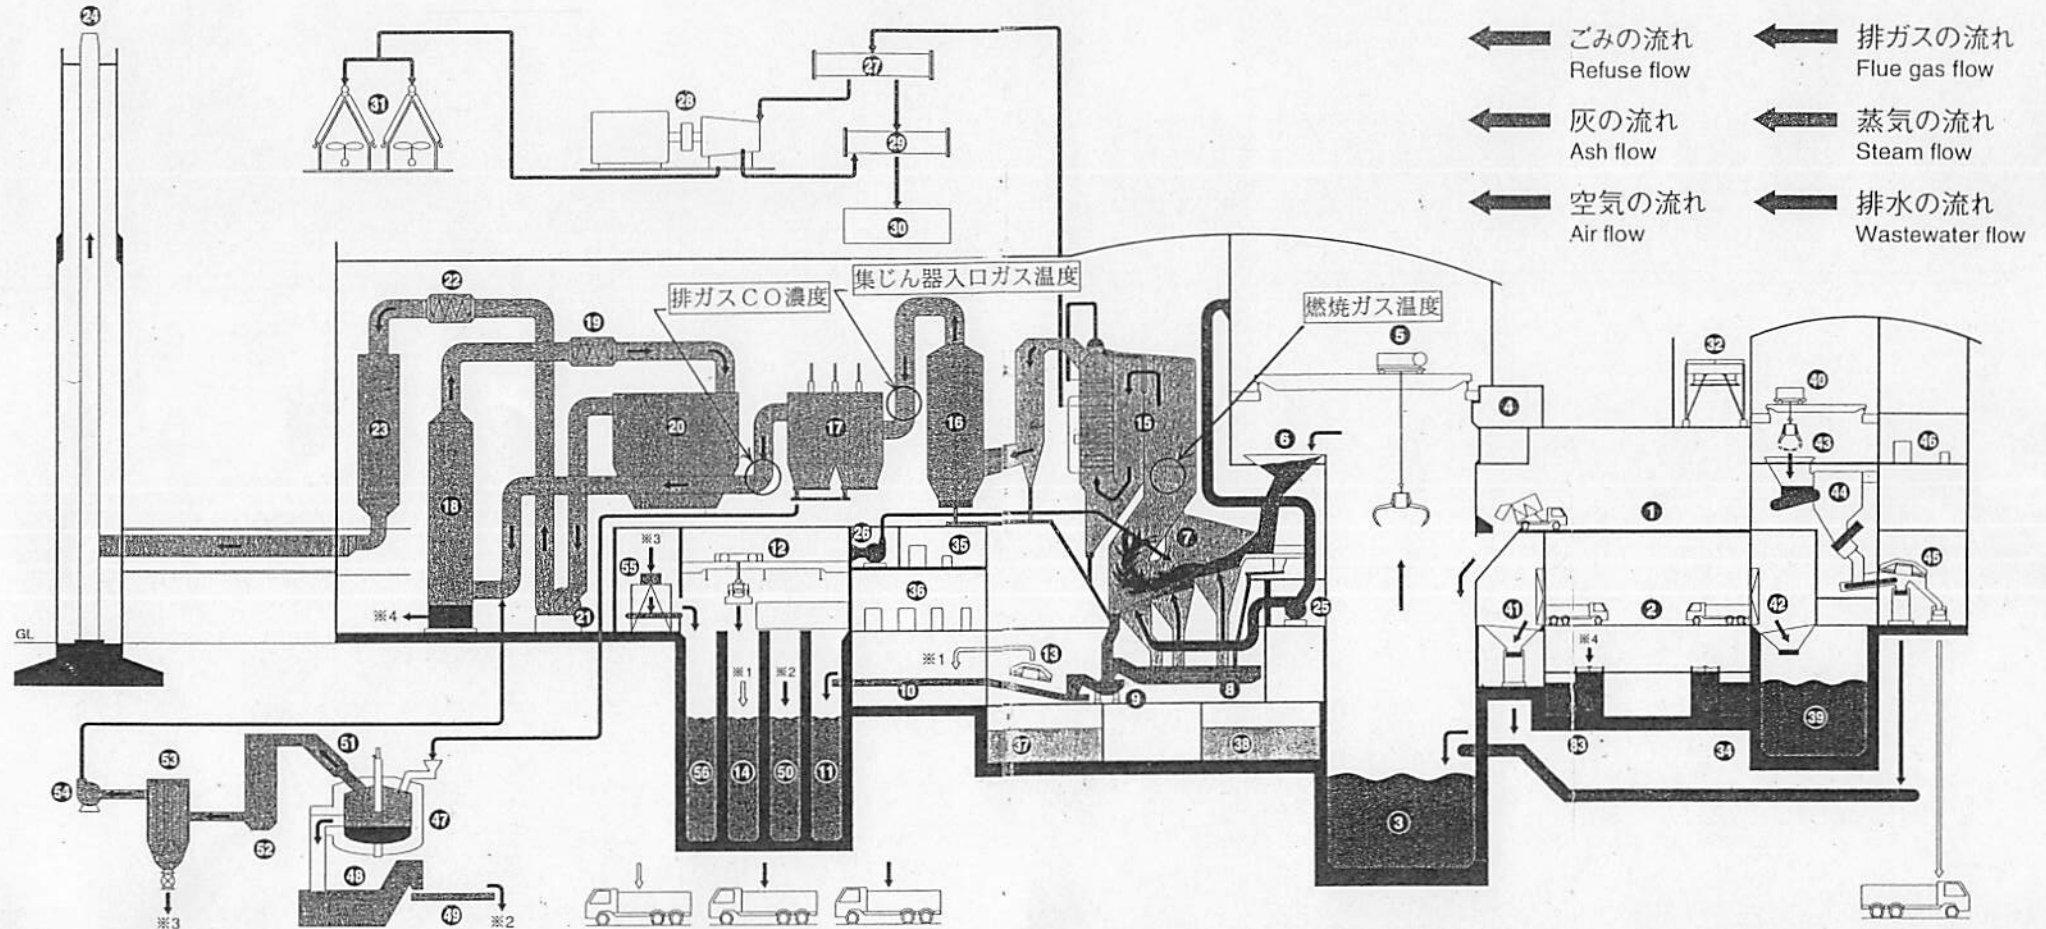

- ① 定期プラットホーム
- ② 持込プラットホーム
- ③ ごみピット
- ④ ごみクレーン操作室
- ⑤ ごみクレーン
- ⑥ ごみ投入ホッパ
- ⑦ 焼却炉
- ⑧ ストーカー下落じんコンベヤ
- ⑨ 灰押し装置
- ⑩ 灰出しコンベヤ
- ⑪ 焼却灰ピット
- ⑫ 灰クレーン
- ⑬ 金属回収装置
- ⑭ 金属ピット
- ⑮ ボイラ

- ⑯ ガス急冷塔
- ⑰ バグフィルタ
- ⑱ 湿式ガス洗浄塔
- ⑲ ガス再加熱器
- ⑳ 活性炭吸着塔
- ㉑ 誘引通風機
- ㉒ 脱硝用再加熱器
- ㉓ 触媒脱硝塔
- ㉔ 煙突
- ㉕ 押込送風機
- ㉖ 二次空気用送風機
- ㉗ 高圧蒸気溜
- ㉘ 蒸気タービン発電機
- ㉙ 低圧蒸気溜
- ㉚ 余熱利用設備

- ㉛ 低圧復水器
- ㉜ 減湿用冷却器
- ㉝ 洗煙系排水処理設備
- ㉞ プラント系排水処理設備
- ㉟ 中央制御室
- ㊱ 受変電室
- ㊲ プラント用水槽
- ㊳ 井水受水槽
- ㊴ 粗大ごみピット
- ㊵ 粗大ごみクレーン
- ㊶ 小型ごみ受入コンベヤ
- ㊷ 粗大ごみ受入コンベヤ
- ㊸ 受入ホッパ
- ㊹ 破砕機
- ㊺ 金属回収装置

- ㊻ 破砕中央制御室
- ㊼ ばいじん溶融炉
- ㊽ 水砕水槽
- ㊾ スラッグ搬送コンベヤ
- ㊿ スラッグピット
- ㊽ 溶融排ガス再燃焼塔
- ㊾ 溶融排ガス冷却塔
- ㊿ 溶融バグフィルタ
- ㊽ 溶融排ガス誘引通風機
- ㊾ 溶融飛灰処理装置
- ㊿ 処理灰ピット

- ① Platform for municipal refuse collection vehicle
- ② Platform for private vehicle
- ③ Refuse pit
- ④ Refuse crane operating room
- ⑤ Refuse crane
- ⑥ Refuse feeding hopper
- ⑦ Incinerator
- ⑧ Riddled ash conveyor
- ⑨ Ash discharger
- ⑩ Ash conveyor
- ⑪ Ash pit
- ⑫ Ash crane
- ⑬ Metal recovery unit
- ⑭ Metal pit
- ⑮ Boiler

- ⑯ Gas quenching tower
- ⑰ Bag filter
- ⑱ Wet scrubber
- ⑲ Gas reheater
- ⑳ Activated carbon reactor
- ㉑ Induced draft fan
- ㉒ Gas reheater for SCR
- ㉓ Selective catalytic reactor
- ㉔ Forced draft fan
- ㉕ Secondary forced draft fan
- ㉖ High pressure steam header
- ㉗ Steam turbine generator
- ㉘ Low pressure steam header
- ㉙ Heat utilization equipment
- ㉚ Low pressure steam condenser

- ㉛ Wet scrubbing water cooler
- ㉜ Wet scrubbing wastewater treatment unit
- ㉝ Plant wastewater treatment unit
- ㉞ Central control room
- ㉟ Electric power distributor room
- ㊱ Plant water tank
- ㊲ Receiving tank
- ㊳ Bulki refuse pit
- ㊴ Bulki refuse crane
- ㊵ Small refuse receiving conveyor
- ㊶ Bulki refuse receiving conveyor
- ㊷ Bulki refuse feeding hopper
- ㊸ Crusher
- ㊹ Metal recovery unit
- ㊺ Central control room of bulki refuse crusher
- ㊻ Fly ash melting furnace

- ㊼ Quenching tank
- ㊽ Slag conveyor
- ㊾ Slag pit
- ㊿ Combustion tower
- ㊽ Gas quenching tower
- ㊾ Bag filter
- ㊿ Induced draft fan
- ㊽ Fly ash treatment unit
- ㊾ Treated ash pit