


2号物件（第105-1号地）位置図及び撮影方向図

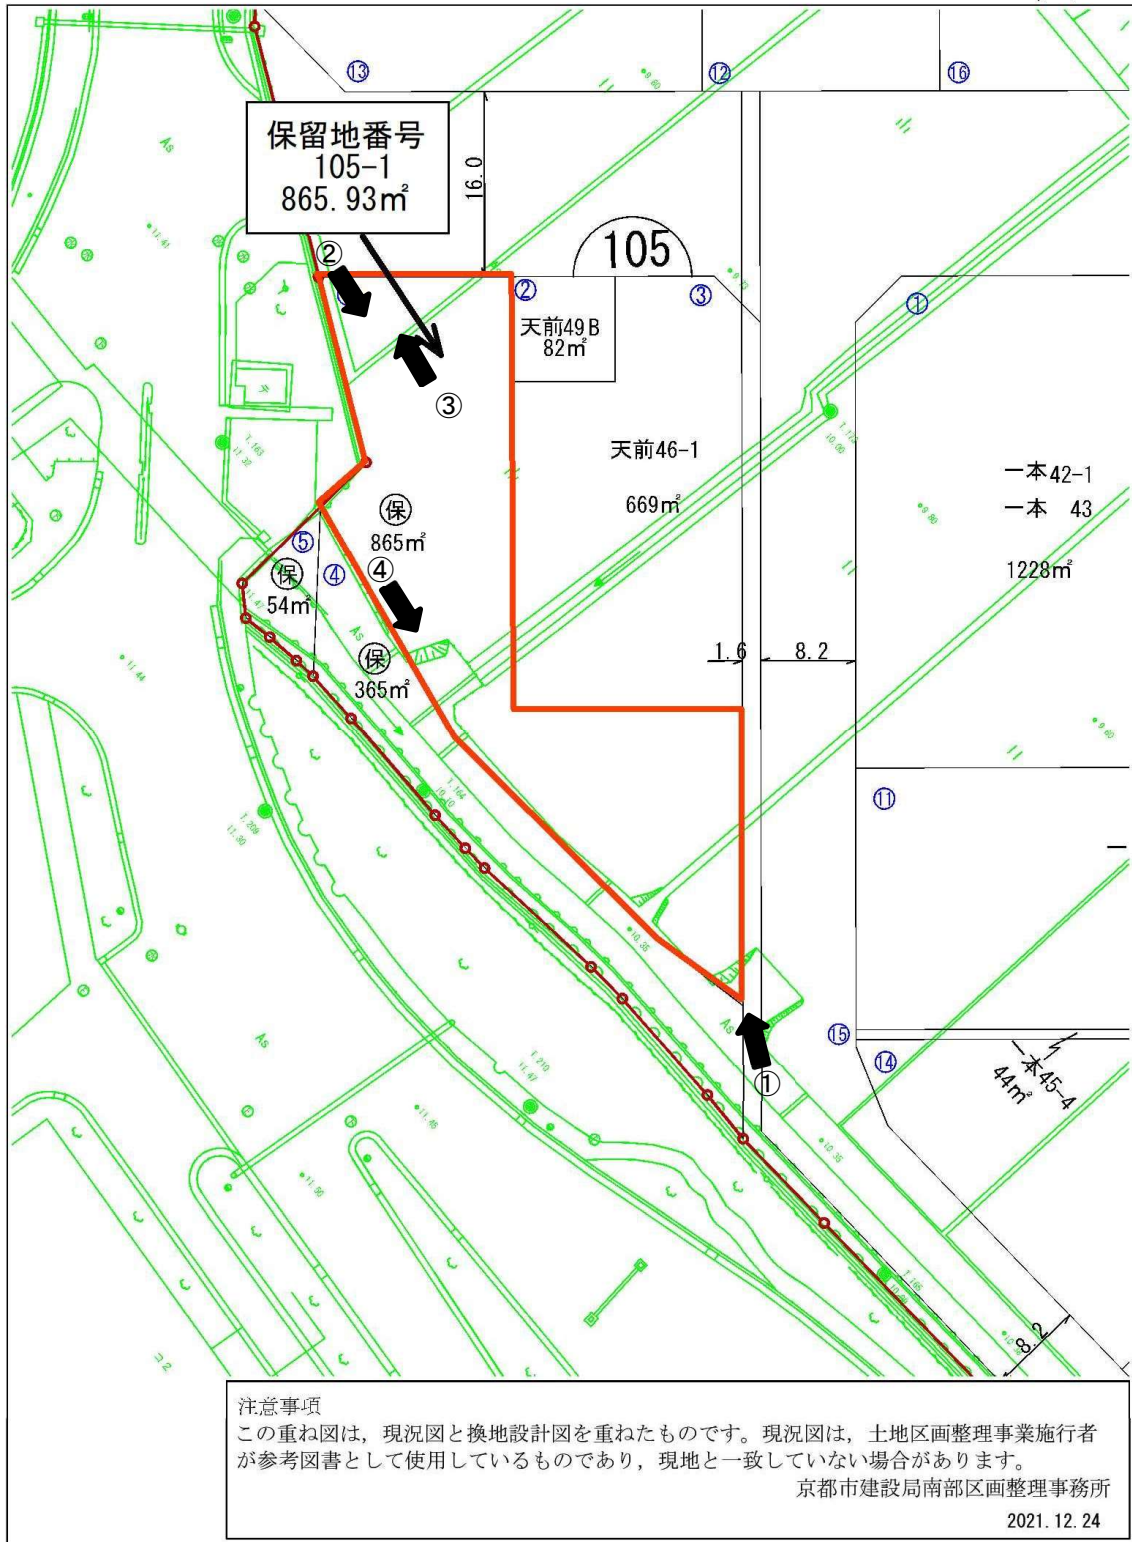

参考写真（2号物件）

①



②



③




④



保留地地積求積図 s=1:500

保留地番号 105-1
A = 865.93m²

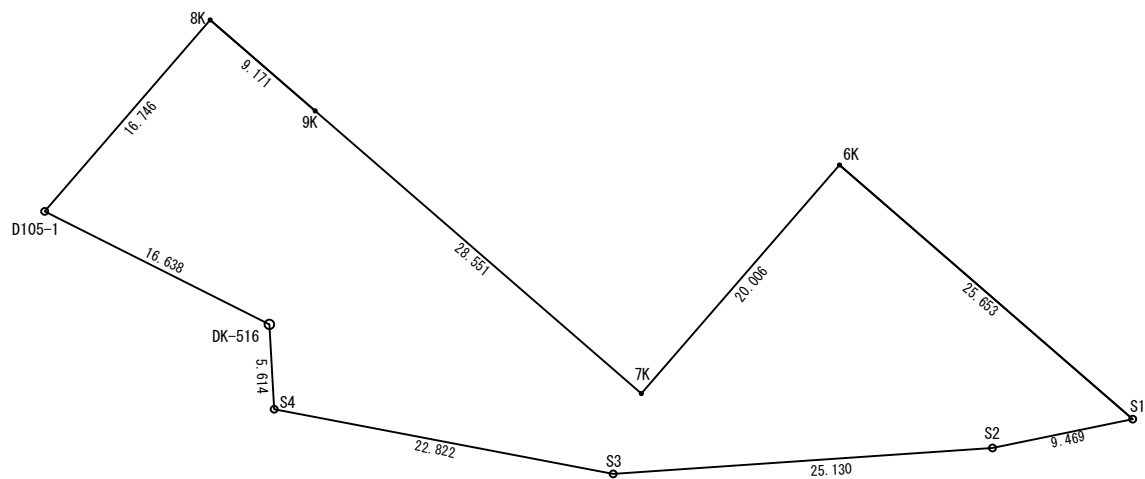

求積表

	105-1			
測点名	X座標	Y座標	DMD	倍面積
105-8K	-120238.068	-24051.778	17.894	-2151539.989
D105-1	-120250.727	-24062.741	-3.902	469218.337
DK-516	-120258.201	-24047.876	-15.186	1826241.040
105-S4	-120263.806	-24047.555	-22.739	2734678.685
105-S3	-120268.080	-24025.137	-47.489	5711410.851
105-S2	-120266.361	-24000.066	-34.347	4130788.701
105-S1	-120264.457	-23990.790	10.103	-1215031.809
105-6K	-120247.648	-24010.169	32.479	-3905523.359
105-7K	-120262.769	-24023.269	34.678	-4170472.303
105-9K	-120244.073	-24044.847	28.509	-3428038.277
倍面積	1731.876367			
面積	865.938183			
地積	865.93			