



資料-23 既存施設平面図


1 階平面図

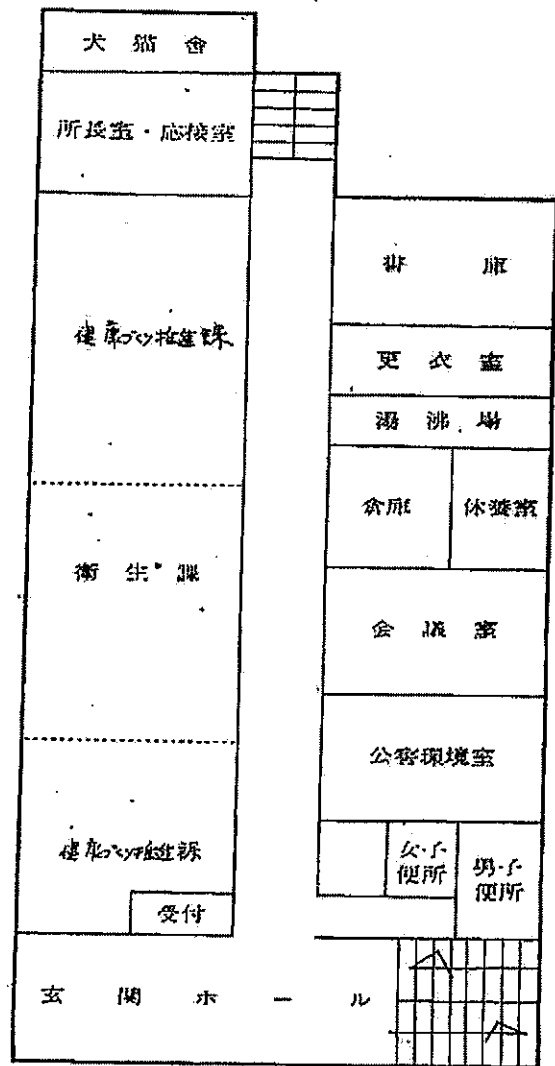


2 階平面図

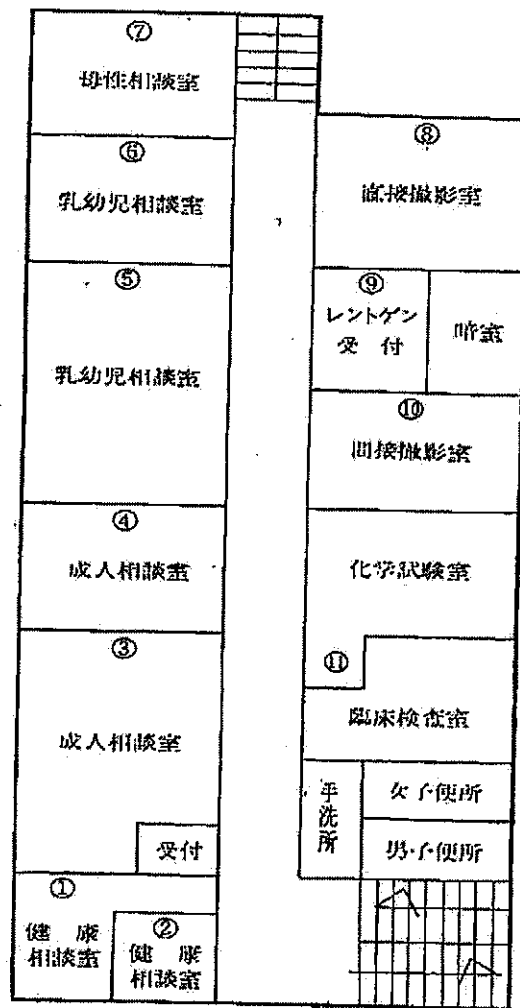

3 階平面図

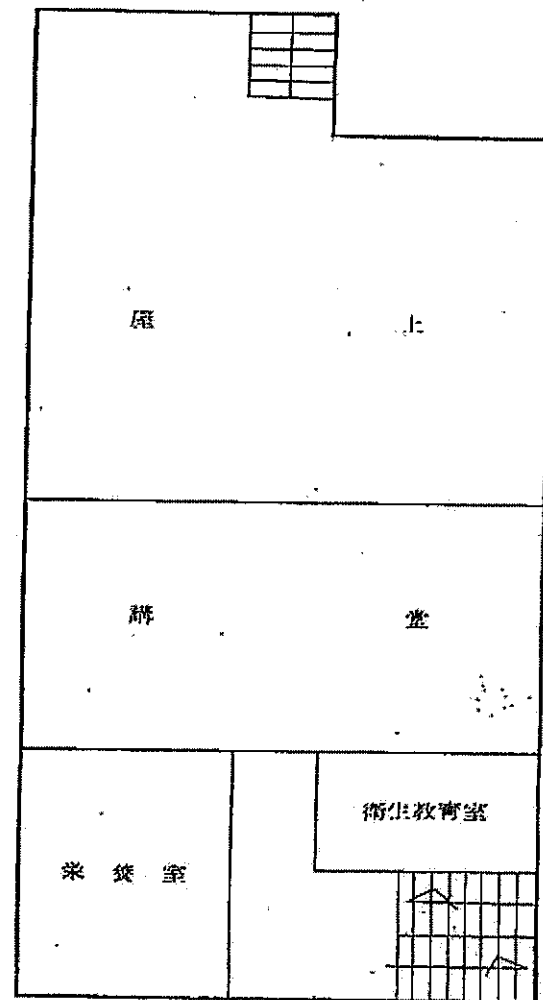

資料-23 既存施設平面図

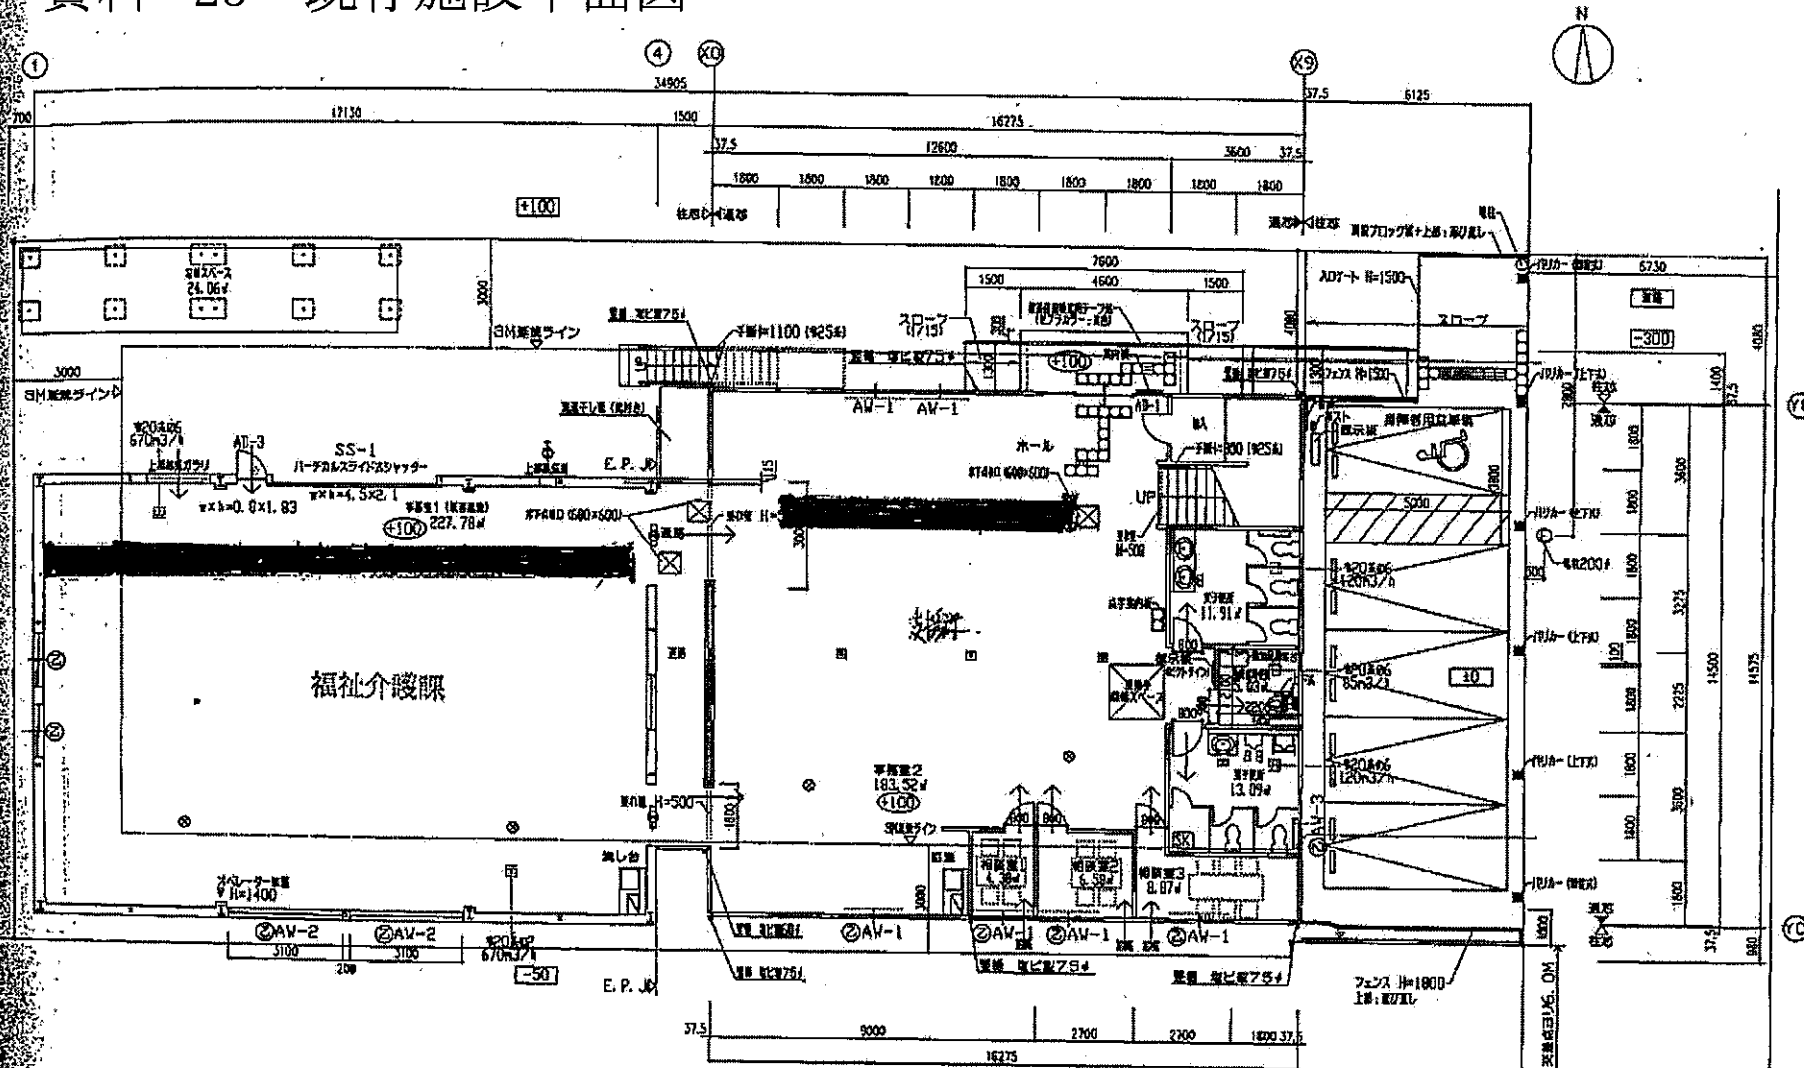

1階平面図 1/100

- 凡例：
- フラント
 - ② 防火区画
 - ⊙ 非常照明 (ハロゲン13W)
 - ⊙ 非常灯 (FL40W)
- 構造部材仕様
- AD-1 1.6x2.0=3.2
 - AW-1 1.6x1.3x2/2=2.08
 - AD-3 0.8x1.83=1.46
 - SS-1 4.5x2.1=9.45
- 16.19 > (449.61/30)=14.98

福祉事務所分室 (南館)
1階平面図






資料-23 既存施設平面図

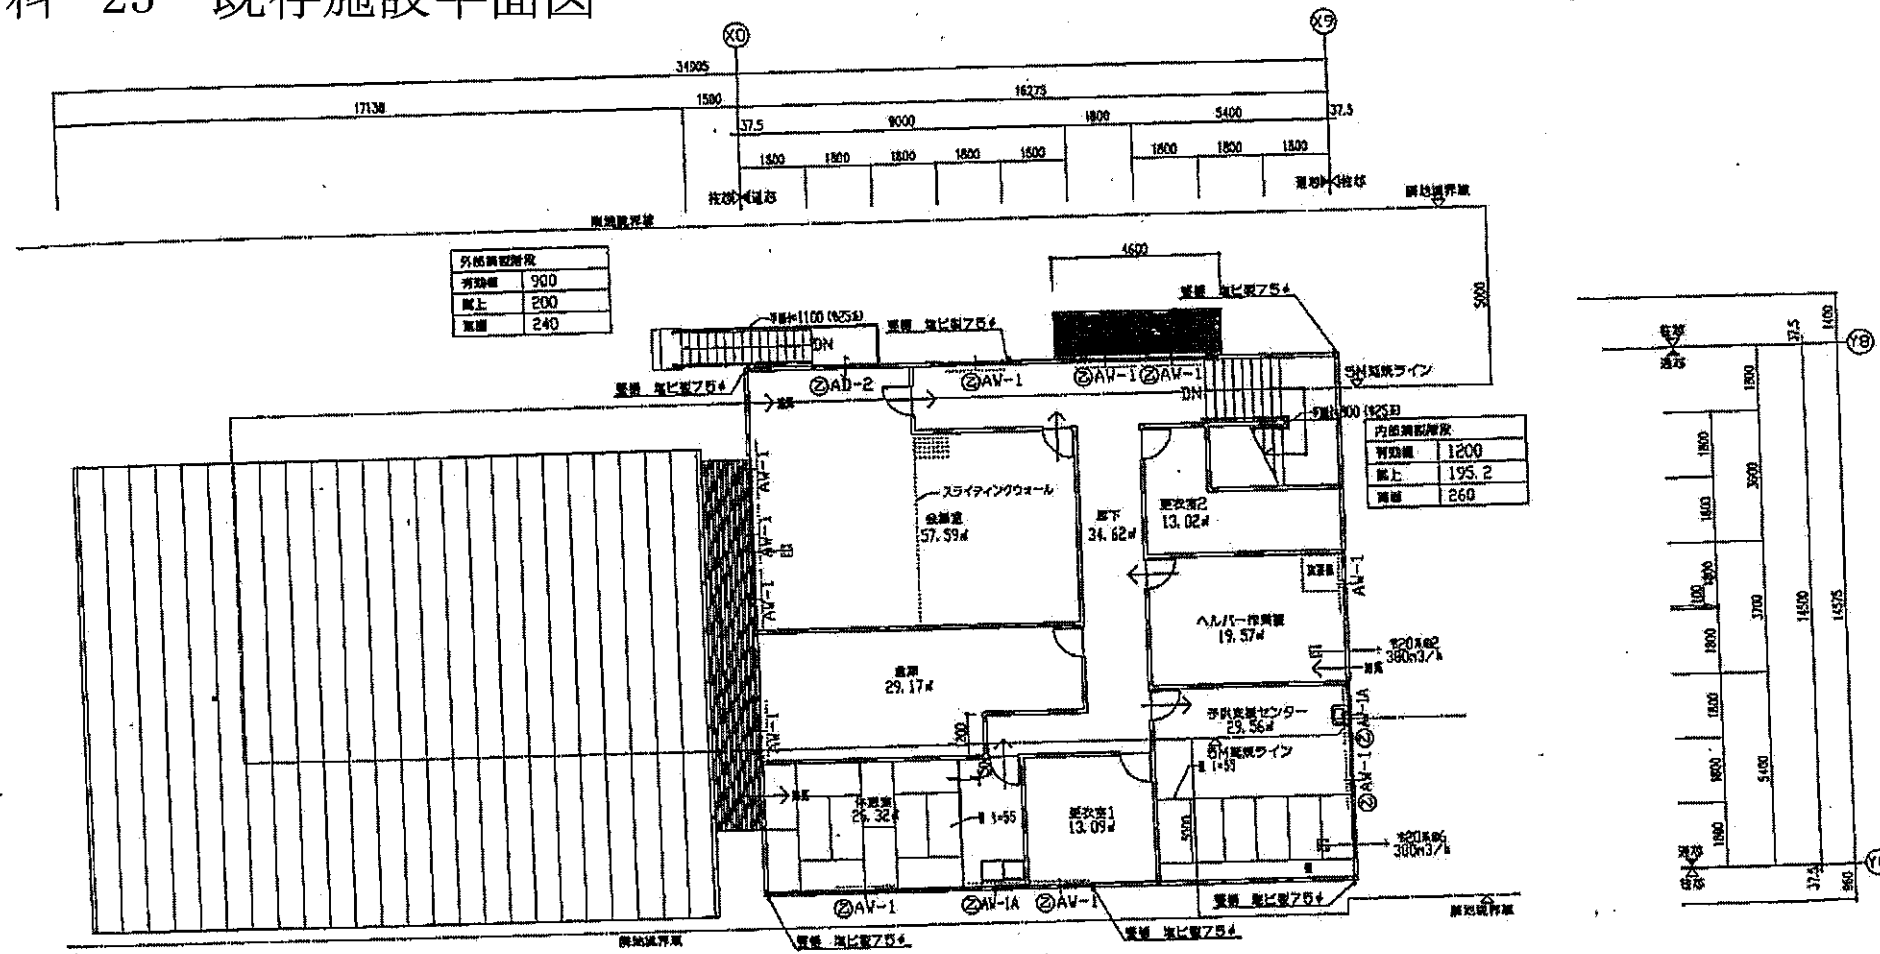

2階平面図 1/100

凡例: フラインド
② 防火区画


福祉事務所分室 (南館)
2階平面図


AV-2 1.6x2.0/2=1.6
AV-1 1.6x1.3/2x8=8.32
9.92 > 237.209/301 = 7.90

訂正事項	年月日	訂正者	図面名	2階平面図	図面番号	A-07	007

資料-23 既存施設平面図

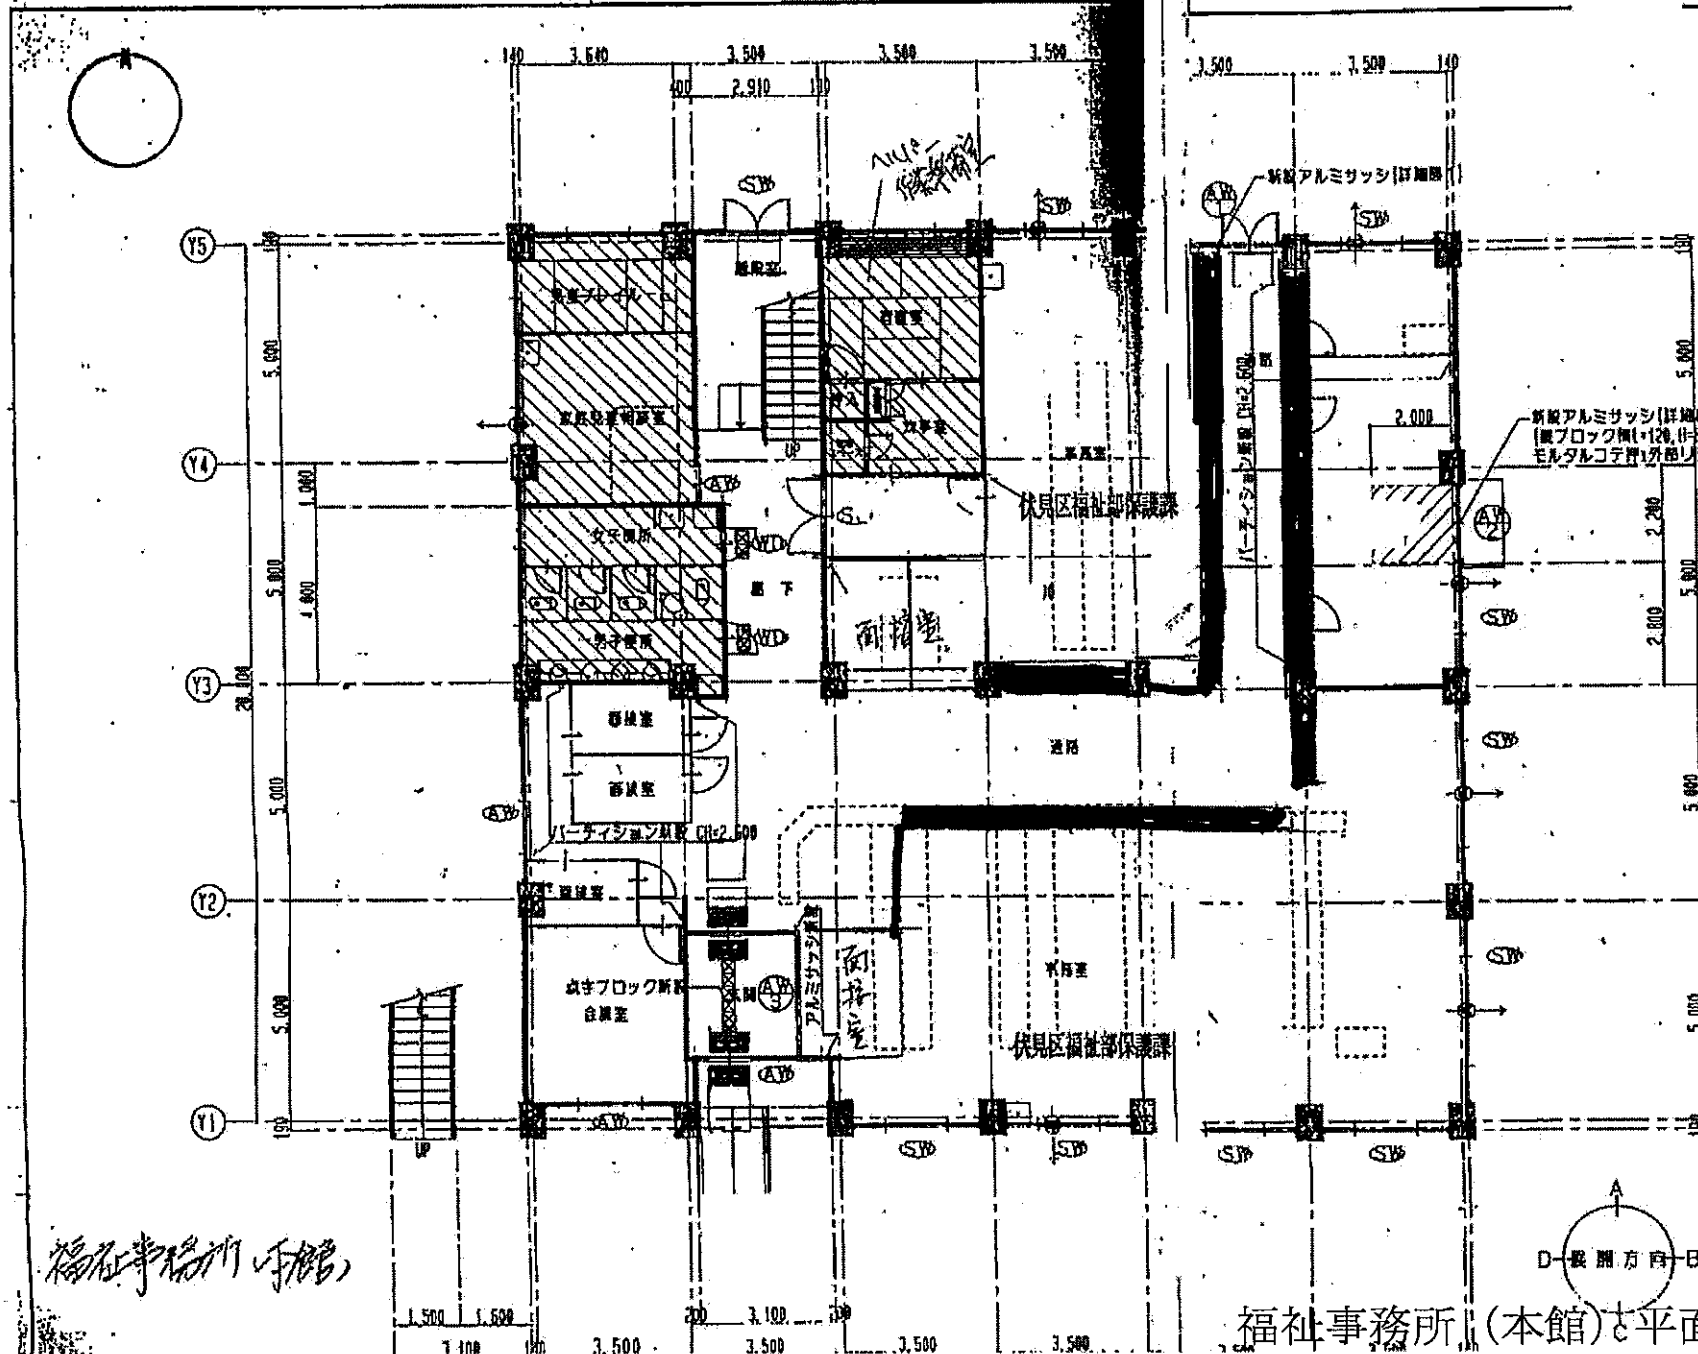

京都市 伏見区 伏見区福祉事務所

ただし、1階平面図

保全課



凡 例 特 記

● 既存鉄筋コンクリート造を示す
 — 既存木造間地切壁を示す。

— 新設パーティションを示す。
 (AV) 既存アルミサッシ部分を示す。
 (SV) 既存スチールサッシ部分を示す。
 (SD) 既存スチールドア部分を示す。
 (WD) 既存木製扉を示す。

・改修工事概要

・ 部分多量改修範囲外部分を示す
 ・ 部分土間コンクリート新設
 ・ 内装全て新設 (床、壁、天井全て)
 ・ 会議室 (電算室) アルミサッシ及び
 ・ 事務室北側アルミサッシ (アルミ両
 ・ 所長室パーティション新設
 ・ 会議室 (電算室) パーティション新
 ・ 面接室 (3室) パーティション新設
 ・ 会議室パーティション新設
 ・ 地下パーティション新設
 ・ 玄関アルミサッシ新設
 ・ 玄関点字ブロック新設
 ・ 見切縁五部分モルタル補修

・ (AV) 部分内外共クリーニングの事 (※)
 ・ (SV) 部分内外共スチールサッシ下地
 ・ (SD) 部分内外共下地処理の上OP塗
 ・ (WD) 部分内部木製扉下地処理の上両
 ・ 上記既存サッシ等のガラスは内外共

福祉事務所 (本館) 平面図

資料-23 既存施設平面図



2 階平面








既在外機内ガラスワール吸熱材 150封入 1.2階天井裏共

1/100

壓根伏題

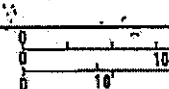

福祉事務所（別館）平面図

