


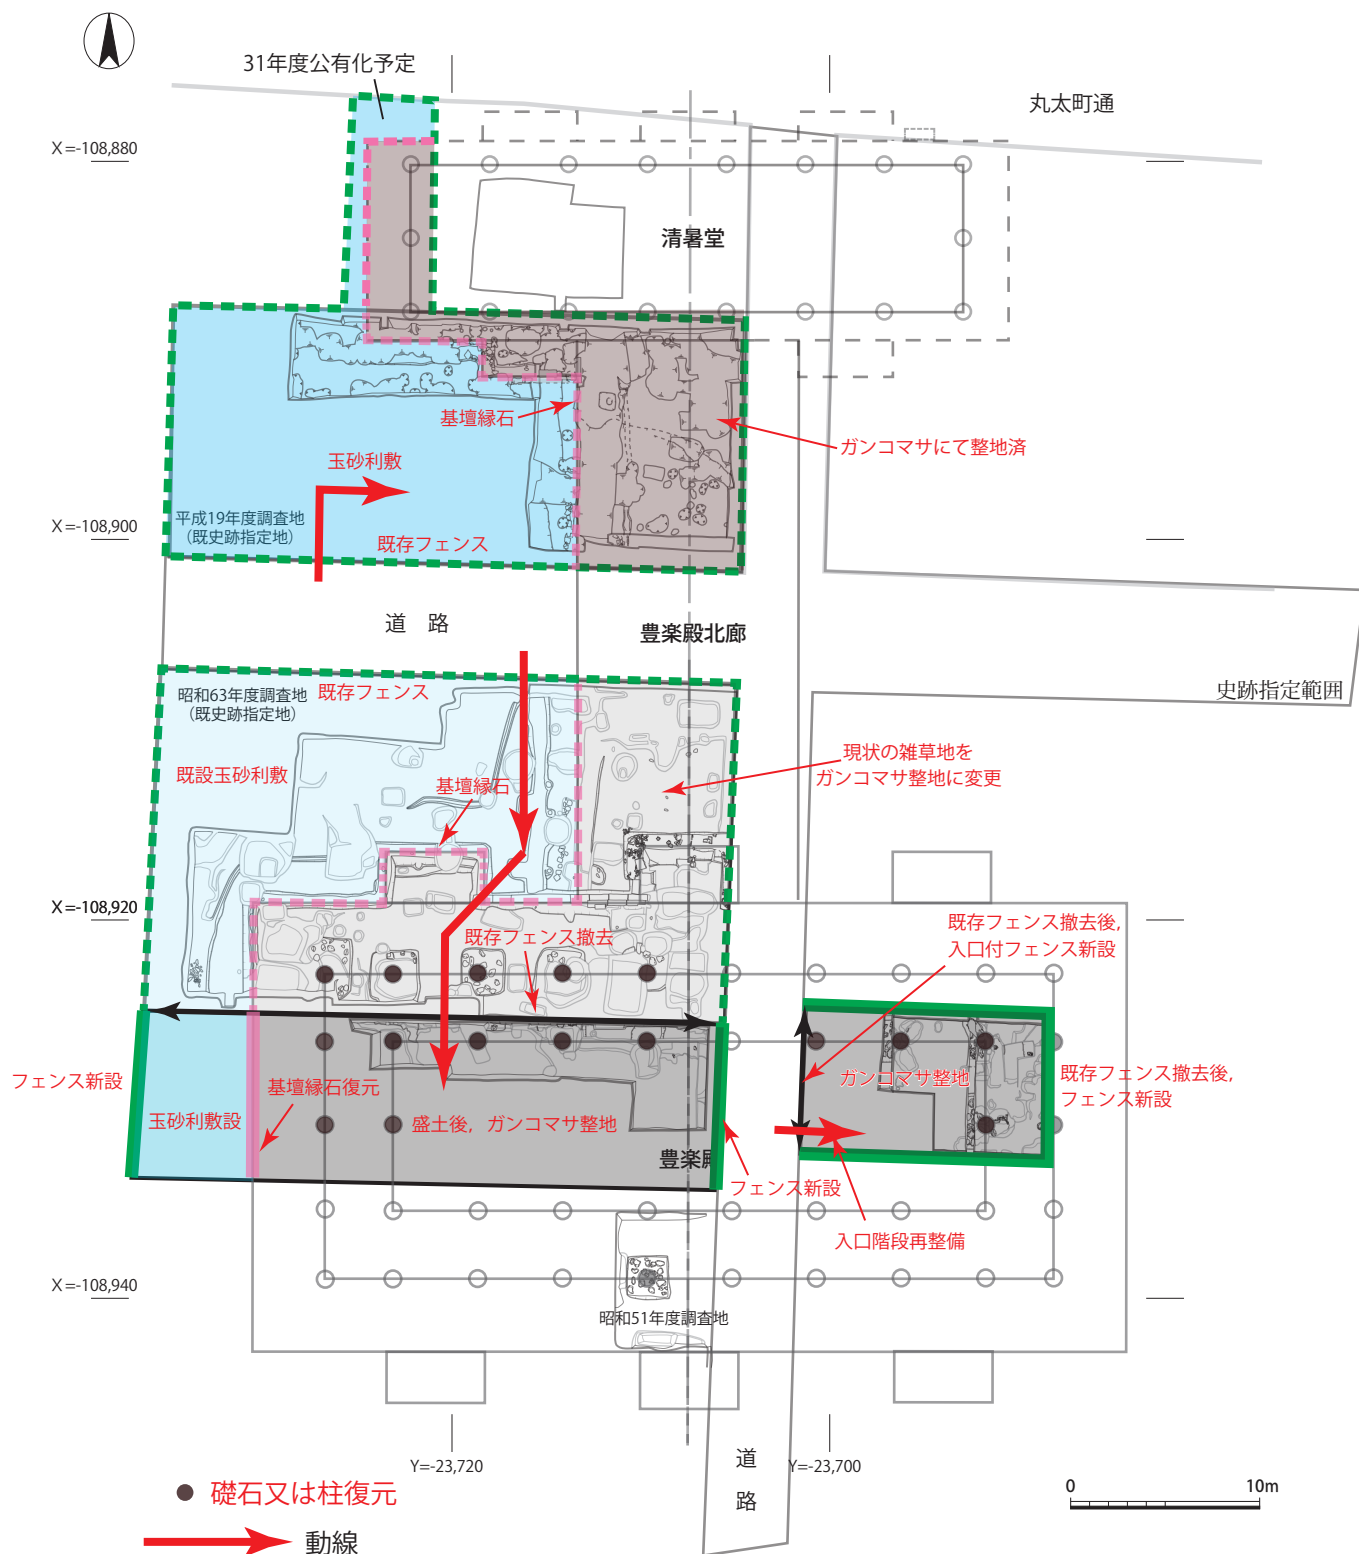

事業計画図 (S=1:400)