


1号物件（第91-15号地）位置図及び撮影方向図

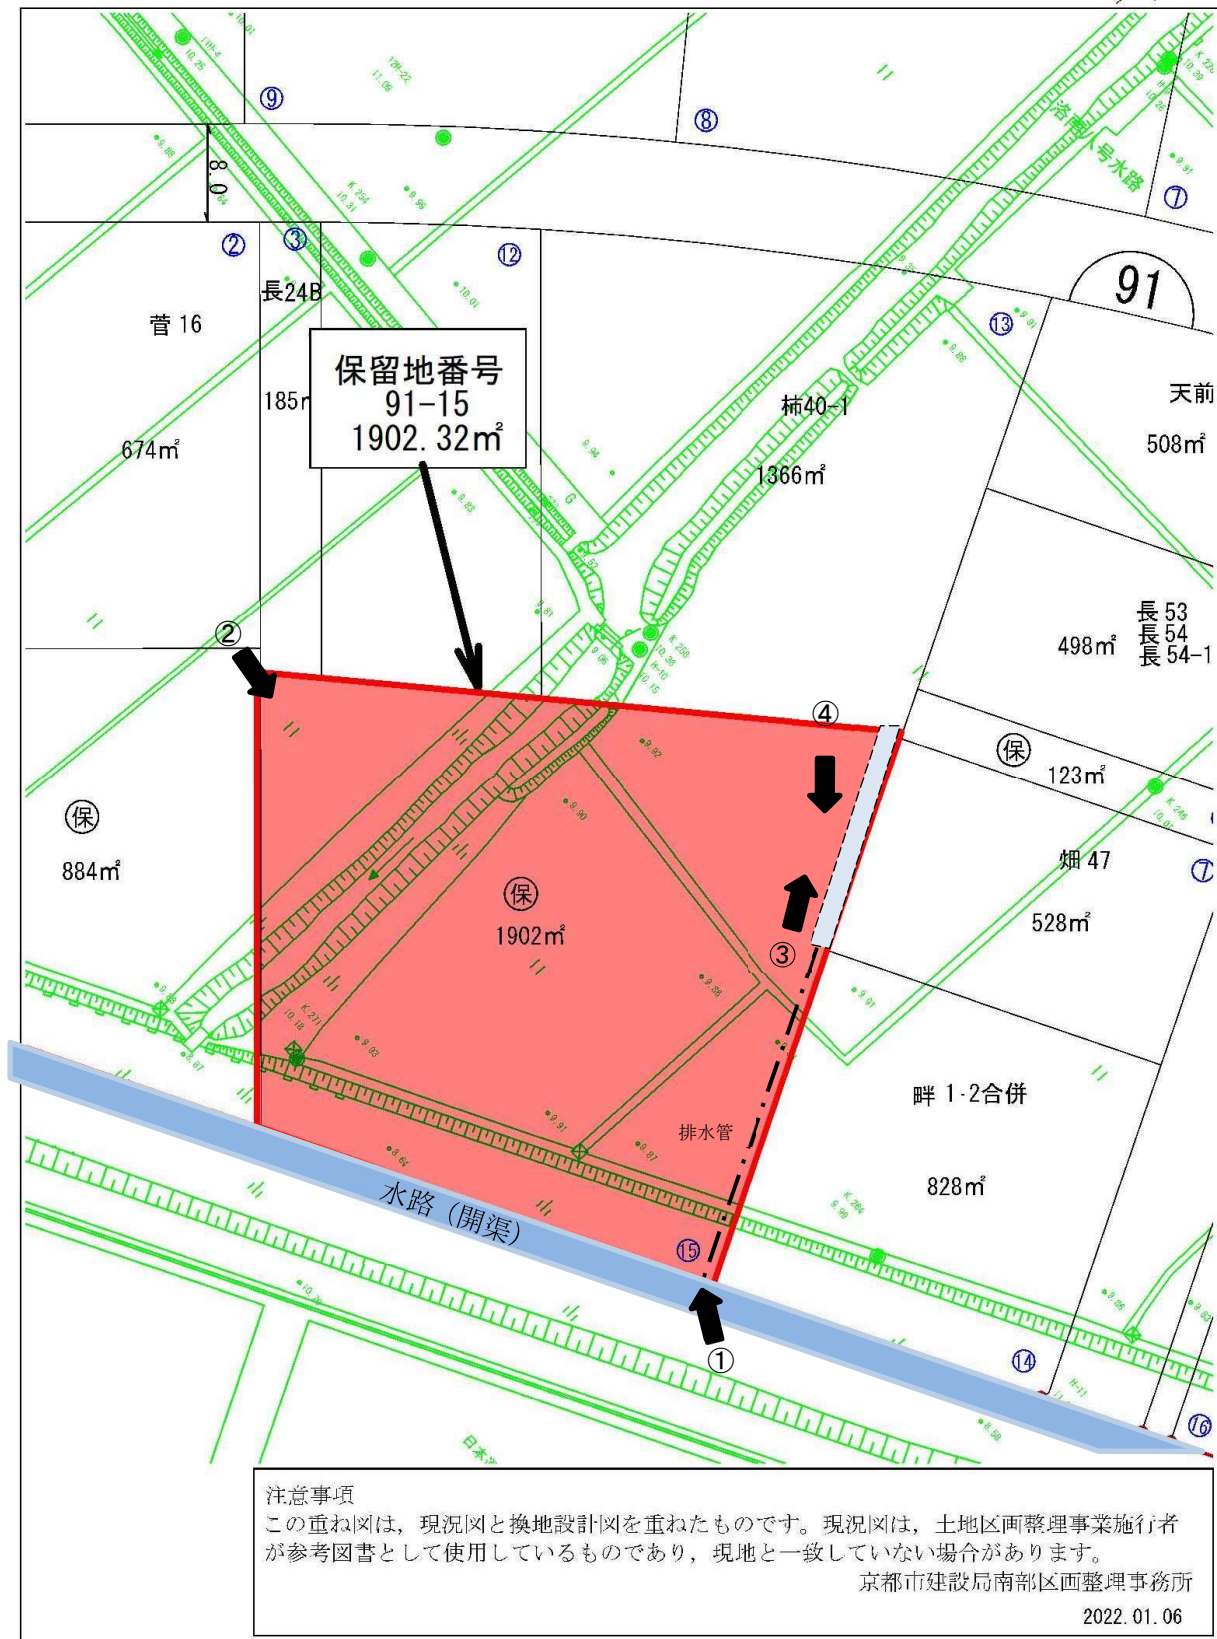

参考写真（1号物件）

①



②



③




④



保留地地積求積図 s=1:500

保留地番号 91-15
A = 1902.32m²

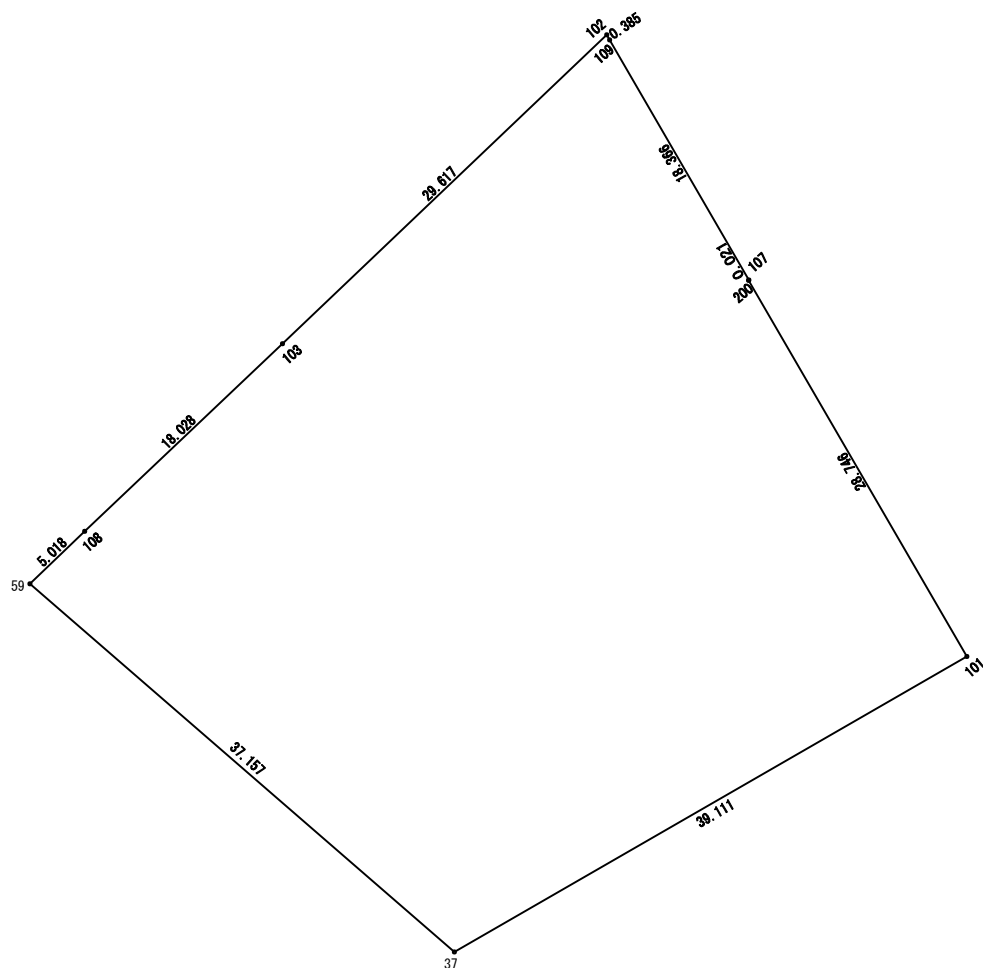

求積表

	91-15			
測 點 名	X 座 標	Y 座 標	DMD	倍面積
91-101	-119845.413	-23468.272	-19.452	2331232.974
91-200	-119820.550	-23482.699	14.409	-1726494.305
91-107	-119820.540	-23482.681	9.194	-1101630.045
91-109	-119804.651	-23491.893	9.405	-1126762.743
91-102	-119804.318	-23492.086	21.638	-2592325.833
91-103	-119824.745	-23513.531	34.523	-4136709.672
91-108	-119837.153	-23526.609	16.703	-2001639.967
91-59	-119840.623	-23530.234	-24.458	2931061.957
91-37	-119864.954	-23502.151	-61.962	7427072.280
倍 面 積	3804.647315			
面 積	1902.323658			
地 積	1902.32			