


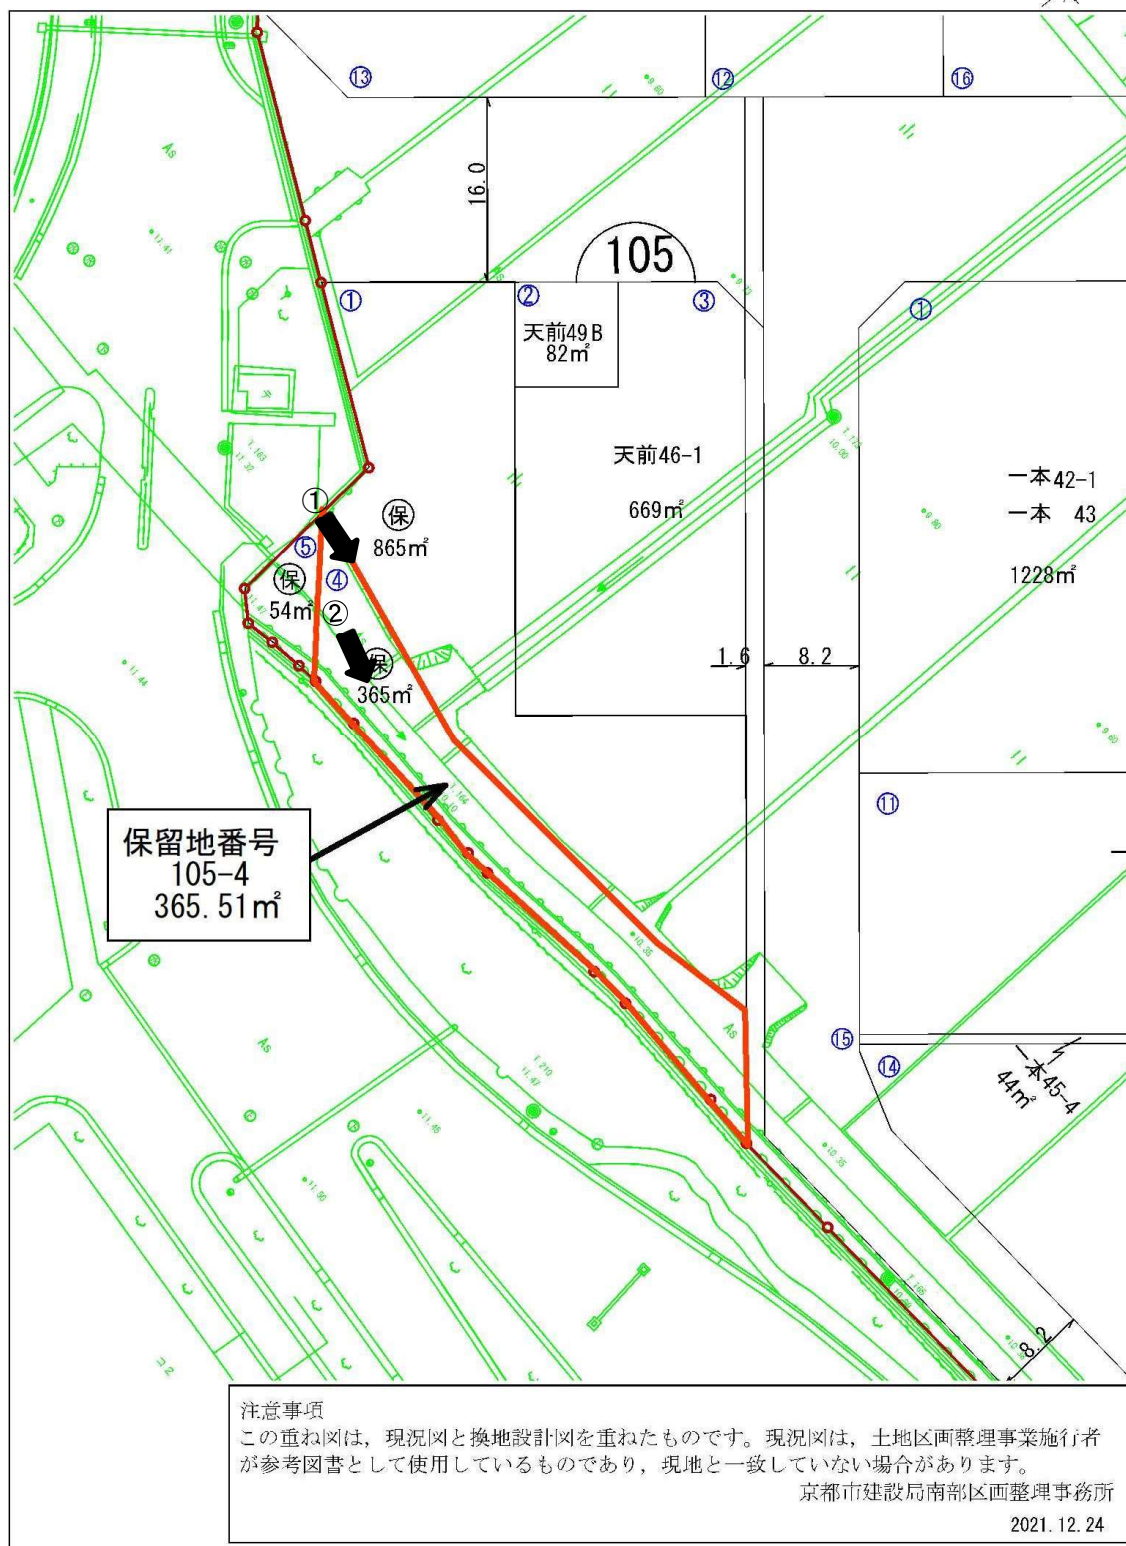

①




②



保留地地積求積図 s=1:500

保留地番号 105-4
A = 365.51m²

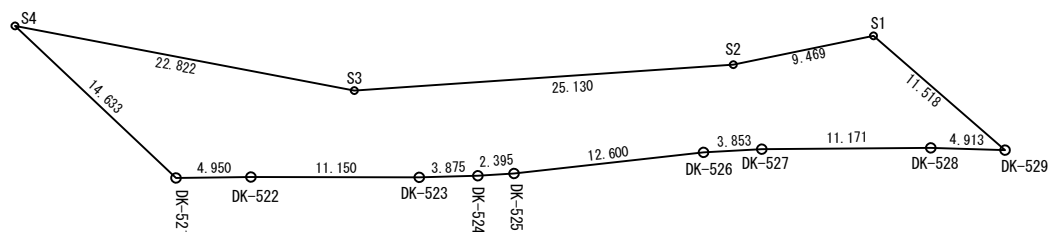

求積表

105-4				
測点名	X座標	Y座標	DMD	倍面積
105-S4	-120263.806	-24047.555	11.783	-1417068.426
DK-521	-120273.857	-24036.920	-15.585	1874468.061
DK-522	-120273.792	-24031.970	-16.100	1936408.051
DK-523	-120273.821	-24020.820	-15.023	1806873.613
DK-524	-120273.712	-24016.947	-6.264	753394.532
DK-525	-120273.577	-24014.556	-14.912	1793519.580
DK-526	-120272.169	-24002.035	-16.368	1968614.862
DK-527	-120271.948	-23998.188	-15.018	1806244.115
DK-528	-120271.868	-23987.017	-16.082	1934212.181
DK-529	-120272.024	-23982.106	3.773	-453786.347
105-S1	-120264.457	-23990.790	17.960	-2159949.648
105-S2	-120266.361	-24000.066	34.347	-4130788.701
105-S3	-120268.080	-24025.137	47.489	-5711410.851
倍面積				731.023295
面積				365.511647
地積				365.51