
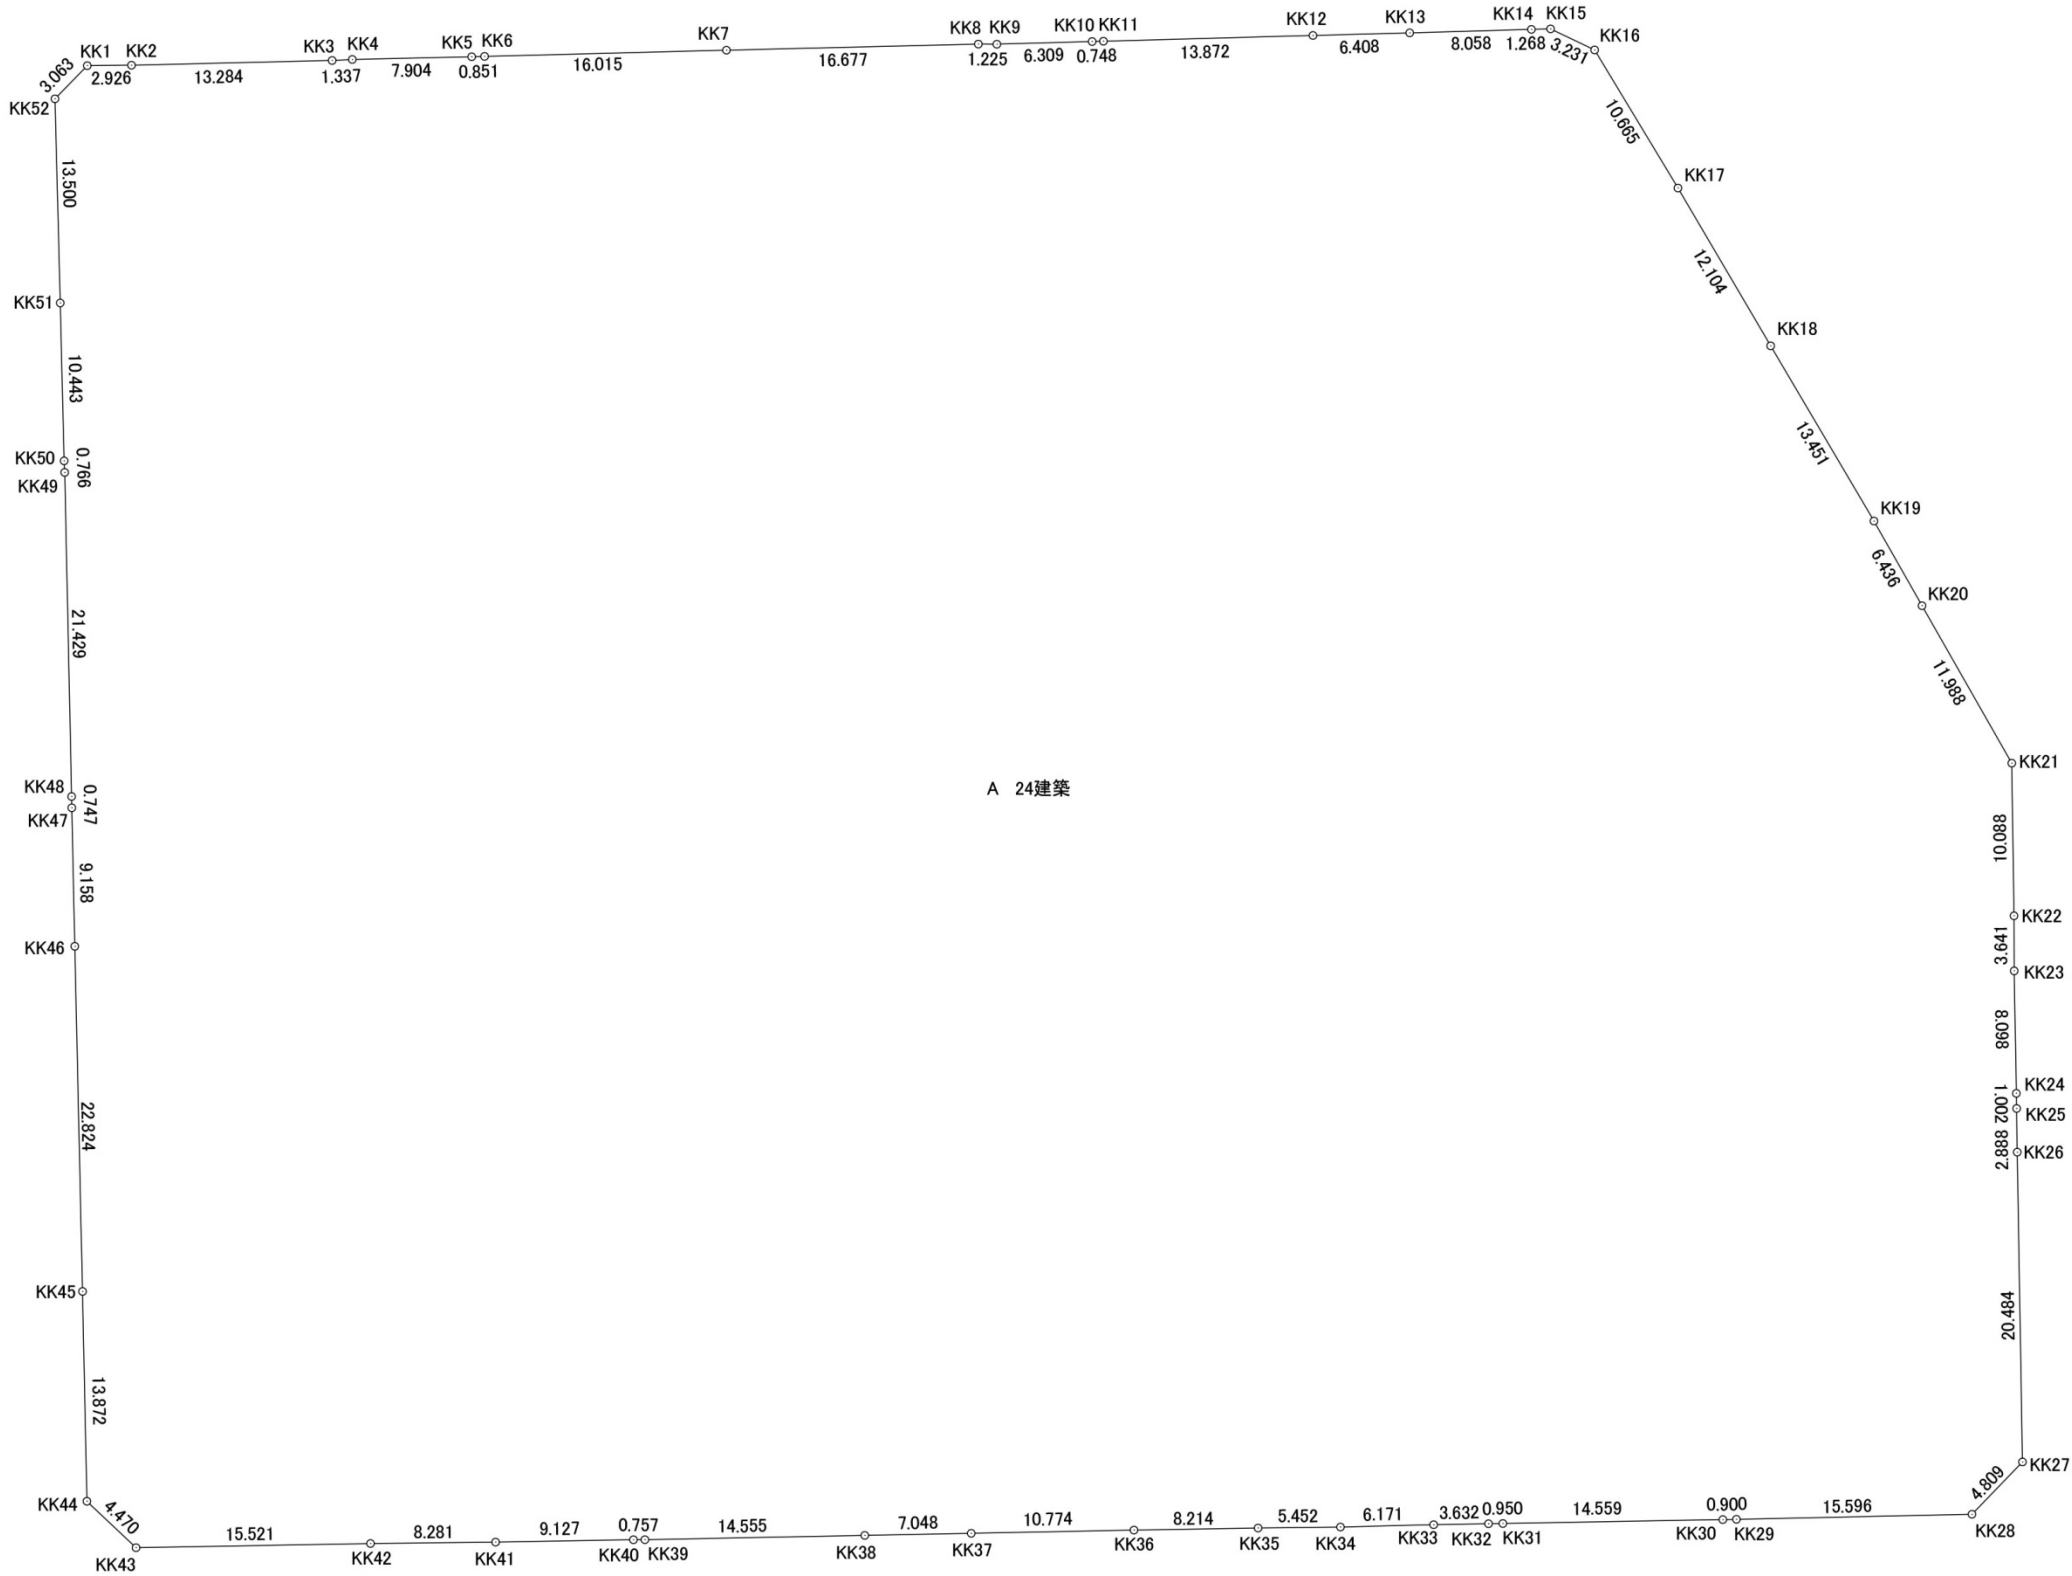


参考資料 3-2 現況求積図

(道路L型側溝で囲まれた面積) (道路L型側溝で囲まれた面積)

現況求積図

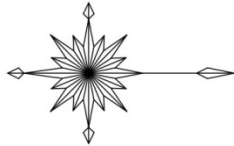

求積表

地 番	A 24建築				
NO	X n	Y n	Y _{n+1} -Y _{n-1}	X _n ・(Y _{n+1} -Y _{n-1})	
KK1	-113058.467	-24348.588	-2.222	251215.913674	
KK2	-113055.541	-24348.618	-0.342	38664.995022	
KK3	-113042.261	-24348.930	-0.376	42503.890136	
KK4	-113040.926	-24348.994	-0.246	27808.067796	
KK5	-113033.024	-24349.176	-0.206	23284.802944	
KK6	-113032.173	-24349.200	-0.434	49055.963082	
KK7	-113016.163	-24349.610	-0.815	92108.172845	
KK8	-112999.491	-24350.015	-0.395	44634.798945	
KK9	-112998.266	-24350.005	-0.169	19096.706954	
KK10	-112991.960	-24350.184	-0.200	22598.392000	
KK11	-112991.212	-24350.205	-0.399	45083.493588	
KK12	-112977.345	-24350.583	-0.549	62024.562405	
KK13	-112970.939	-24350.754	-0.401	45301.346539	
KK14	-112962.884	-24350.984	-0.265	29935.164260	
KK15	-112961.616	-24351.019	1.358	-153401.874528	
KK16	-112958.701	-24349.626	10.521	-1188438.493221	
KK17	-112953.185	-24340.498	19.561	-2209477.251785	
KK18	-112947.049	-24330.065	22.017	-2486755.177833	
KK19	-112940.212	-24318.481	17.179	-1940199.901948	
KK20	-112937.032	-24312.886	16.007	-1807783.071224	
KK21	-112931.090	-24302.474	20.499	-2314974.413910	
KK22	-112930.944	-24292.387	13.728	-1550315.999232	
KK23	-112930.933	-24288.746	11.738	-1325583.291554	
KK24	-112930.789	-24280.649	9.099	-1027557.249111	
KK25	-112930.770	-24279.647	3.890	-439300.695300	
KK26	-112930.731	-24276.759	23.369	-2639078.252739	
KK27	-112930.383	-24256.278	23.939	-2703440.438637	
KK28	-112933.725	-24252.820	3.792	-428244.685200	
KK29	-112949.317	-24252.486	0.353	-39871.108901	
KK30	-112950.217	-24252.467	0.275	-31061.309675	
KK31	-112964.774	-24252.211	0.273	-30839.383302	
KK32	-112965.724	-24252.194	0.080	-9037.257920	
KK33	-112969.355	-24252.131	0.218	-24627.319390	
KK34	-112975.524	-24251.976	0.219	-24741.639756	
KK35	-112980.976	-24251.912	0.200	-22596.195200	
KK36	-112989.189	-24251.776	0.352	-39772.194528	
KK37	-112999.961	-24251.560	0.353	-39888.986233	
KK38	-113007.008	-24251.423	0.419	-47349.936352	
KK39	-113021.560	-24251.141	0.287	-32437.187720	
KK40	-113022.317	-24251.136	0.160	-18083.570720	
KK41	-113031.443	-24250.981	0.250	-28257.860750	
KK42	-113039.723	-24250.886	0.369	-41711.657787	
KK43	-113055.242	-24250.612	-2.795	315989.401390	
KK44	-113058.492	-24253.681	-16.938	1914984.737496	
KK45	-113058.780	-24267.550	-36.687	4147787.461860	
KK46	-113059.293	-24290.368	-31.974	3614957.834382	
KK47	-113059.491	-24299.524	-9.903	1119628.139373	
KK48	-113059.504	-24300.271	-22.171	2506642.263184	
KK49	-113059.963	-24321.695	-22.189	2508687.519007	
KK50	-113060.000	-24322.460	-11.205	1266837.300000	
KK51	-113060.258	-24332.900	-23.936	2706210.335488	
KK52	-113060.606	-24346.396	-15.688	1773694.786928	
			合 計	23909.644842	
			合 計 面 積	11954.8224210	
			地 積	11954.82 m ²	

地 番	面 積
A 24建築	11954.8224210 m ²

測 量 業 務 名			
図 面 名	現況求積図	縮 尺	1 : 5 0 0
図 面 番 号	N o .	作成年月	平成29年3月15日
業 務 地 区 名	京都市南区唐橋平垣町 2 4 番		
作 業 機 関	京都市伏見区深草柴田屋敷町 2 3 番地 2 8 関西シビルエンジニアリング株式会社		