


参考資料 3-4
道路拡幅後 区域求積図

現況求積図 (区域明示で囲まれた面積)

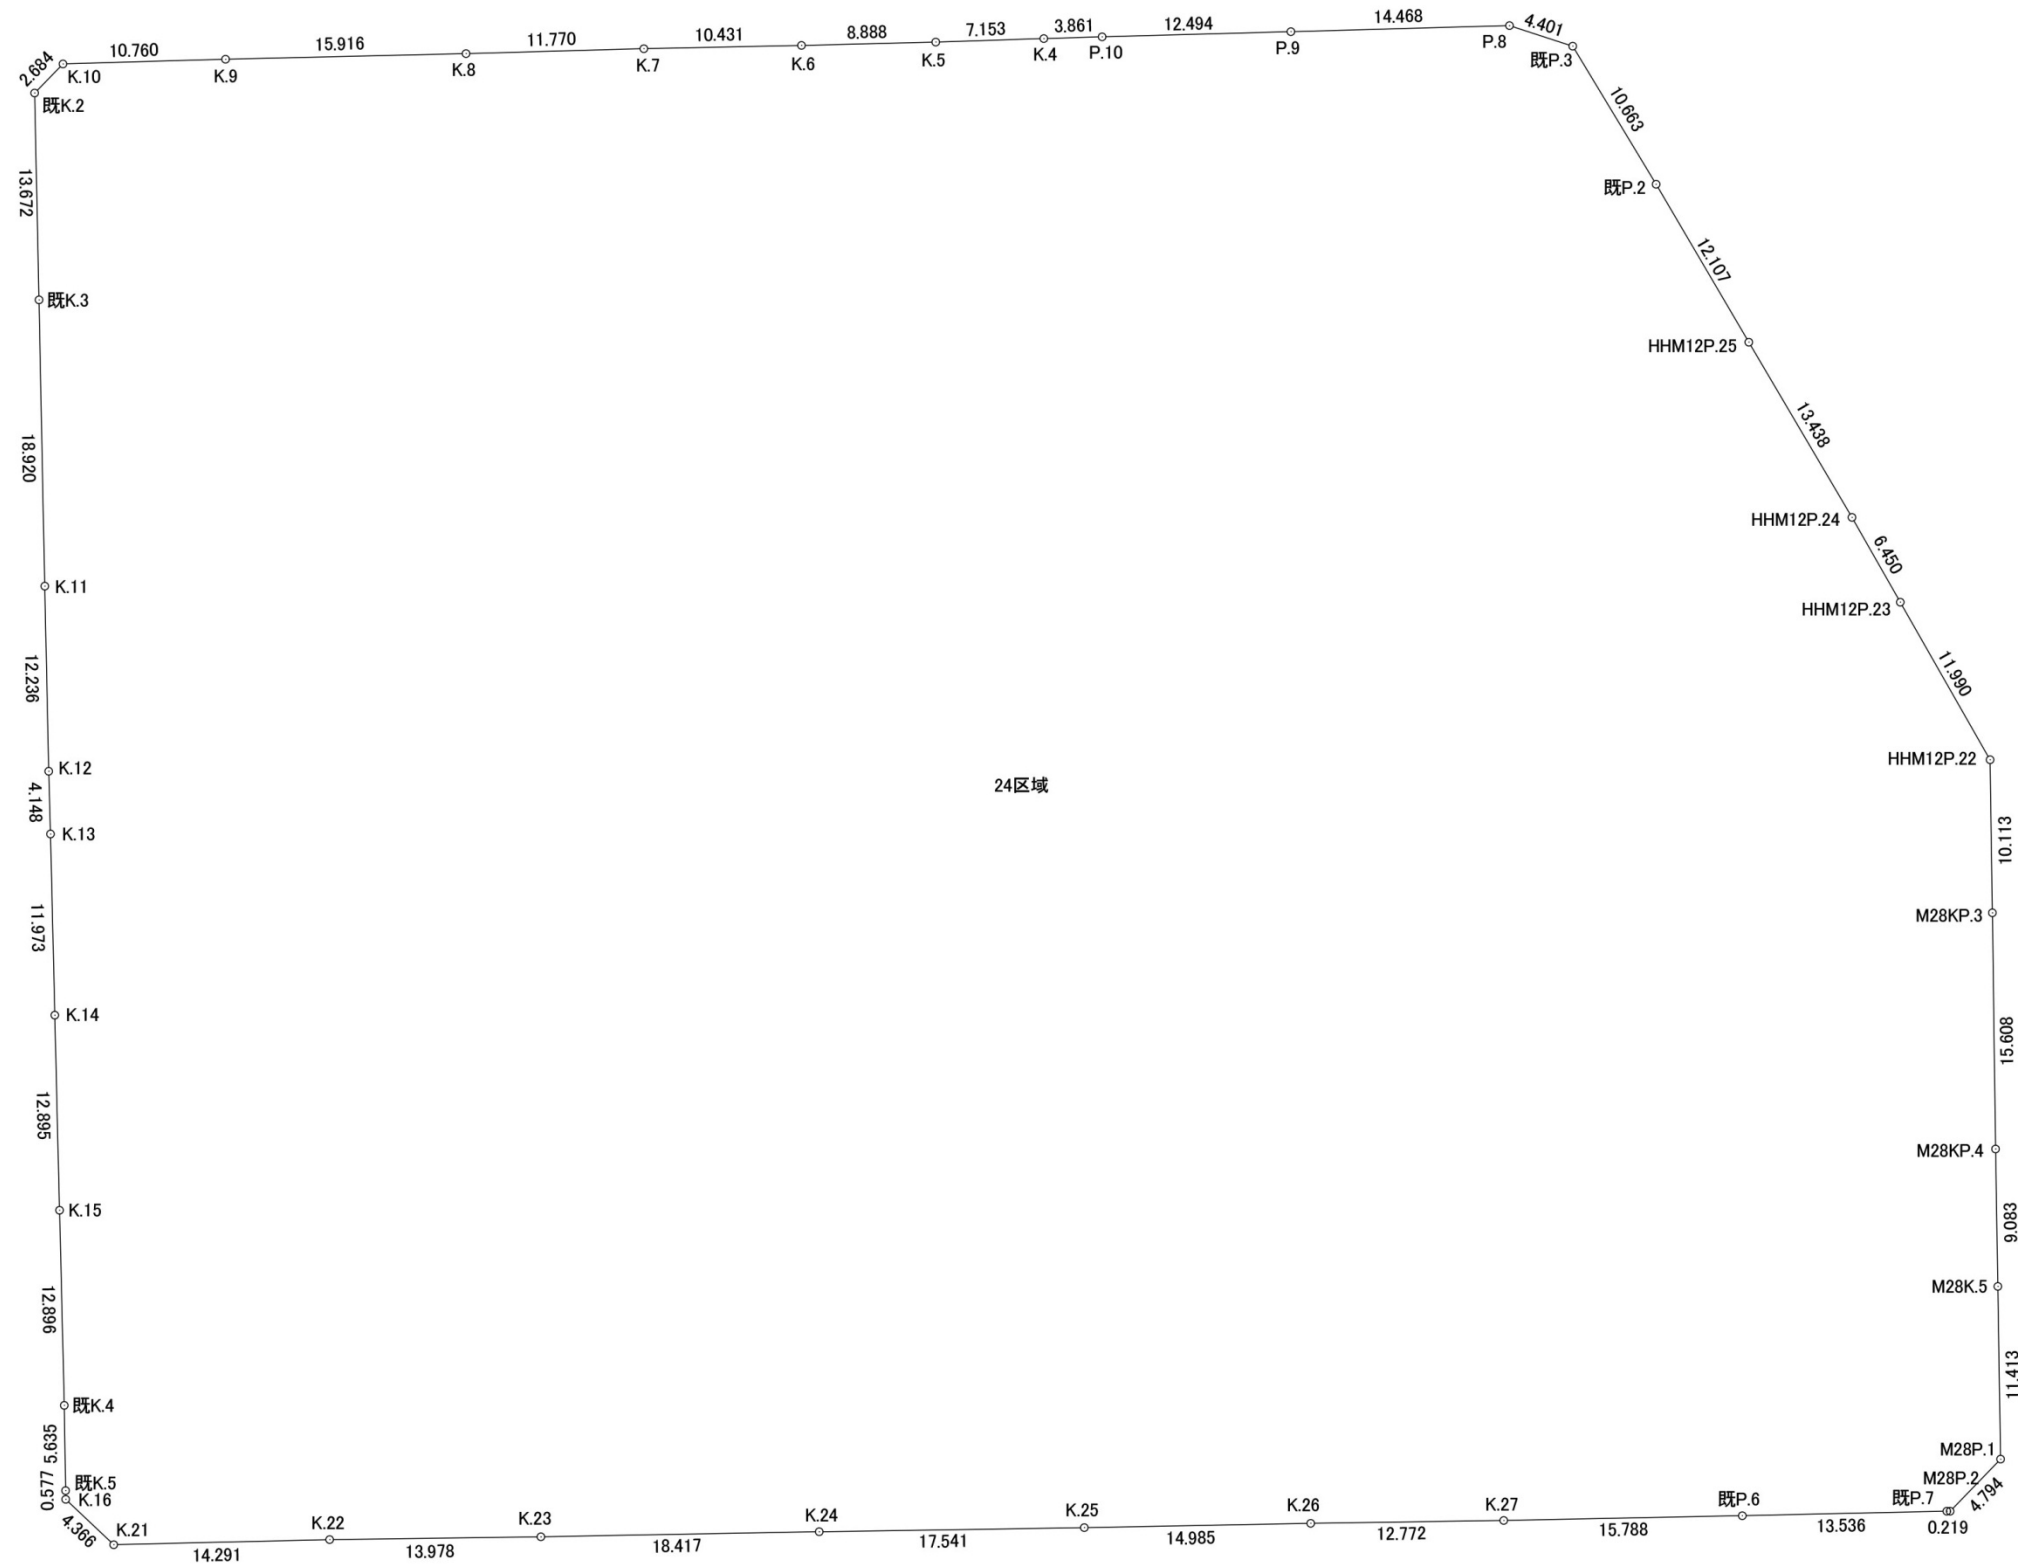

求積表

地番	24区域			
NO	X _n	Y _n	Y _{n+1} -Y _{n-1}	X _n * (Y _{n+1} -Y _{n-1})
既P.2	-112953.188	-24340.506	-19.562	2209590.263656
既P.3	-112958.704	-24349.631	-10.483	1184146.094032
P.8	-112962.890	-24350.989	-0.959	108331.411510
P.9	-112977.352	-24350.590	0.742	-83829.195184
P.10	-112989.841	-24350.247	0.459	-51862.337019
K.4	-112993.700	-24350.131	0.345	-38982.826500
K.5	-113000.849	-24349.902	0.450	-50850.382050
K.6	-113009.734	-24349.681	0.439	-49611.273226
K.7	-113020.163	-24349.463	0.541	-61143.908183
K.8	-113031.929	-24349.140	0.698	-78896.286442
K.9	-113047.841	-24348.765	0.685	-77437.771085
K.10	-113058.597	-24348.455	2.230	-252120.671310
既K.2	-113060.473	-24346.535	15.589	-1762499.713597
既K.3	-113060.180	-24332.866	32.585	-3684065.965300
K.11	-113059.799	-24313.950	31.149	-3521699.679051
K.12	-113059.541	-24301.717	16.379	-1851802.222039
K.13	-113059.420	-24297.571	16.116	-1822065.612720
K.14	-113059.138	-24285.601	24.861	-2810763.229818
K.15	-113058.824	-24272.710	25.783	-2914995.659192
既K.4	-113058.511	-24259.818	18.526	-2094521.974786
既K.5	-113058.423	-24254.184	6.211	-702205.865253
K.16	-113058.414	-24253.607	3.574	-404070.771636
K.21	-113055.239	-24250.610	2.660	-300726.935740
K.22	-113040.952	-24250.947	-0.522	59007.376944
K.23	-113026.975	-24251.132	-0.520	58774.027000
K.24	-113008.561	-24251.467	-0.608	68709.205088
K.25	-112991.022	-24251.740	-0.555	62710.017210
K.26	-112976.040	-24252.022	-0.471	53211.714840
K.27	-112963.269	-24252.211	-0.503	56820.524307
既P.6	-112947.484	-24252.525	-0.612	69123.860208
既P.7	-112933.951	-24252.823	-0.298	33654.317398
M28P.2	-112933.732	-24252.823	-3.441	388604.971812
M28P.1	-112930.394	-24256.264	-14.853	1677355.142082
M28K.5	-112930.576	-24267.676	-20.494	2314399.224544
M28KP.4	-112930.728	-24276.758	-24.689	2788146.743592
M28KP.3	-112930.939	-24292.365	-25.719	2904470.820141
HHM12P.22	-112931.088	-24302.477	-20.526	2318023.512288
HHM12P.23	-112937.031	-24312.891	-16.017	1808912.425527
HHM12P.24	-112940.226	-24318.494	-17.178	1940087.202228
HHM12P.25	-112947.053	-24330.069	-22.012	2486190.530636
合計				-23882.895088
合計面積				11941.4475440
地積				11941.44 m ²

測量業務名			
図面名	現況求積図	縮尺	1 : 500
図面番号	No.	作成年月	平成29年3月23日
業務地区名	京都市南区唐橋平垣町24番		
作業機関	京都市伏見区深草柴田屋敷町23番地28 関西シビルエンジニアリング株式会社		